


Date	Rev. date	Work nr.	Drw. nr.	Rev.
Drawn by Ruukki	Rev.	N29/S11	-	
Scale 1:2	Building		File nr. P2021/001-00035	

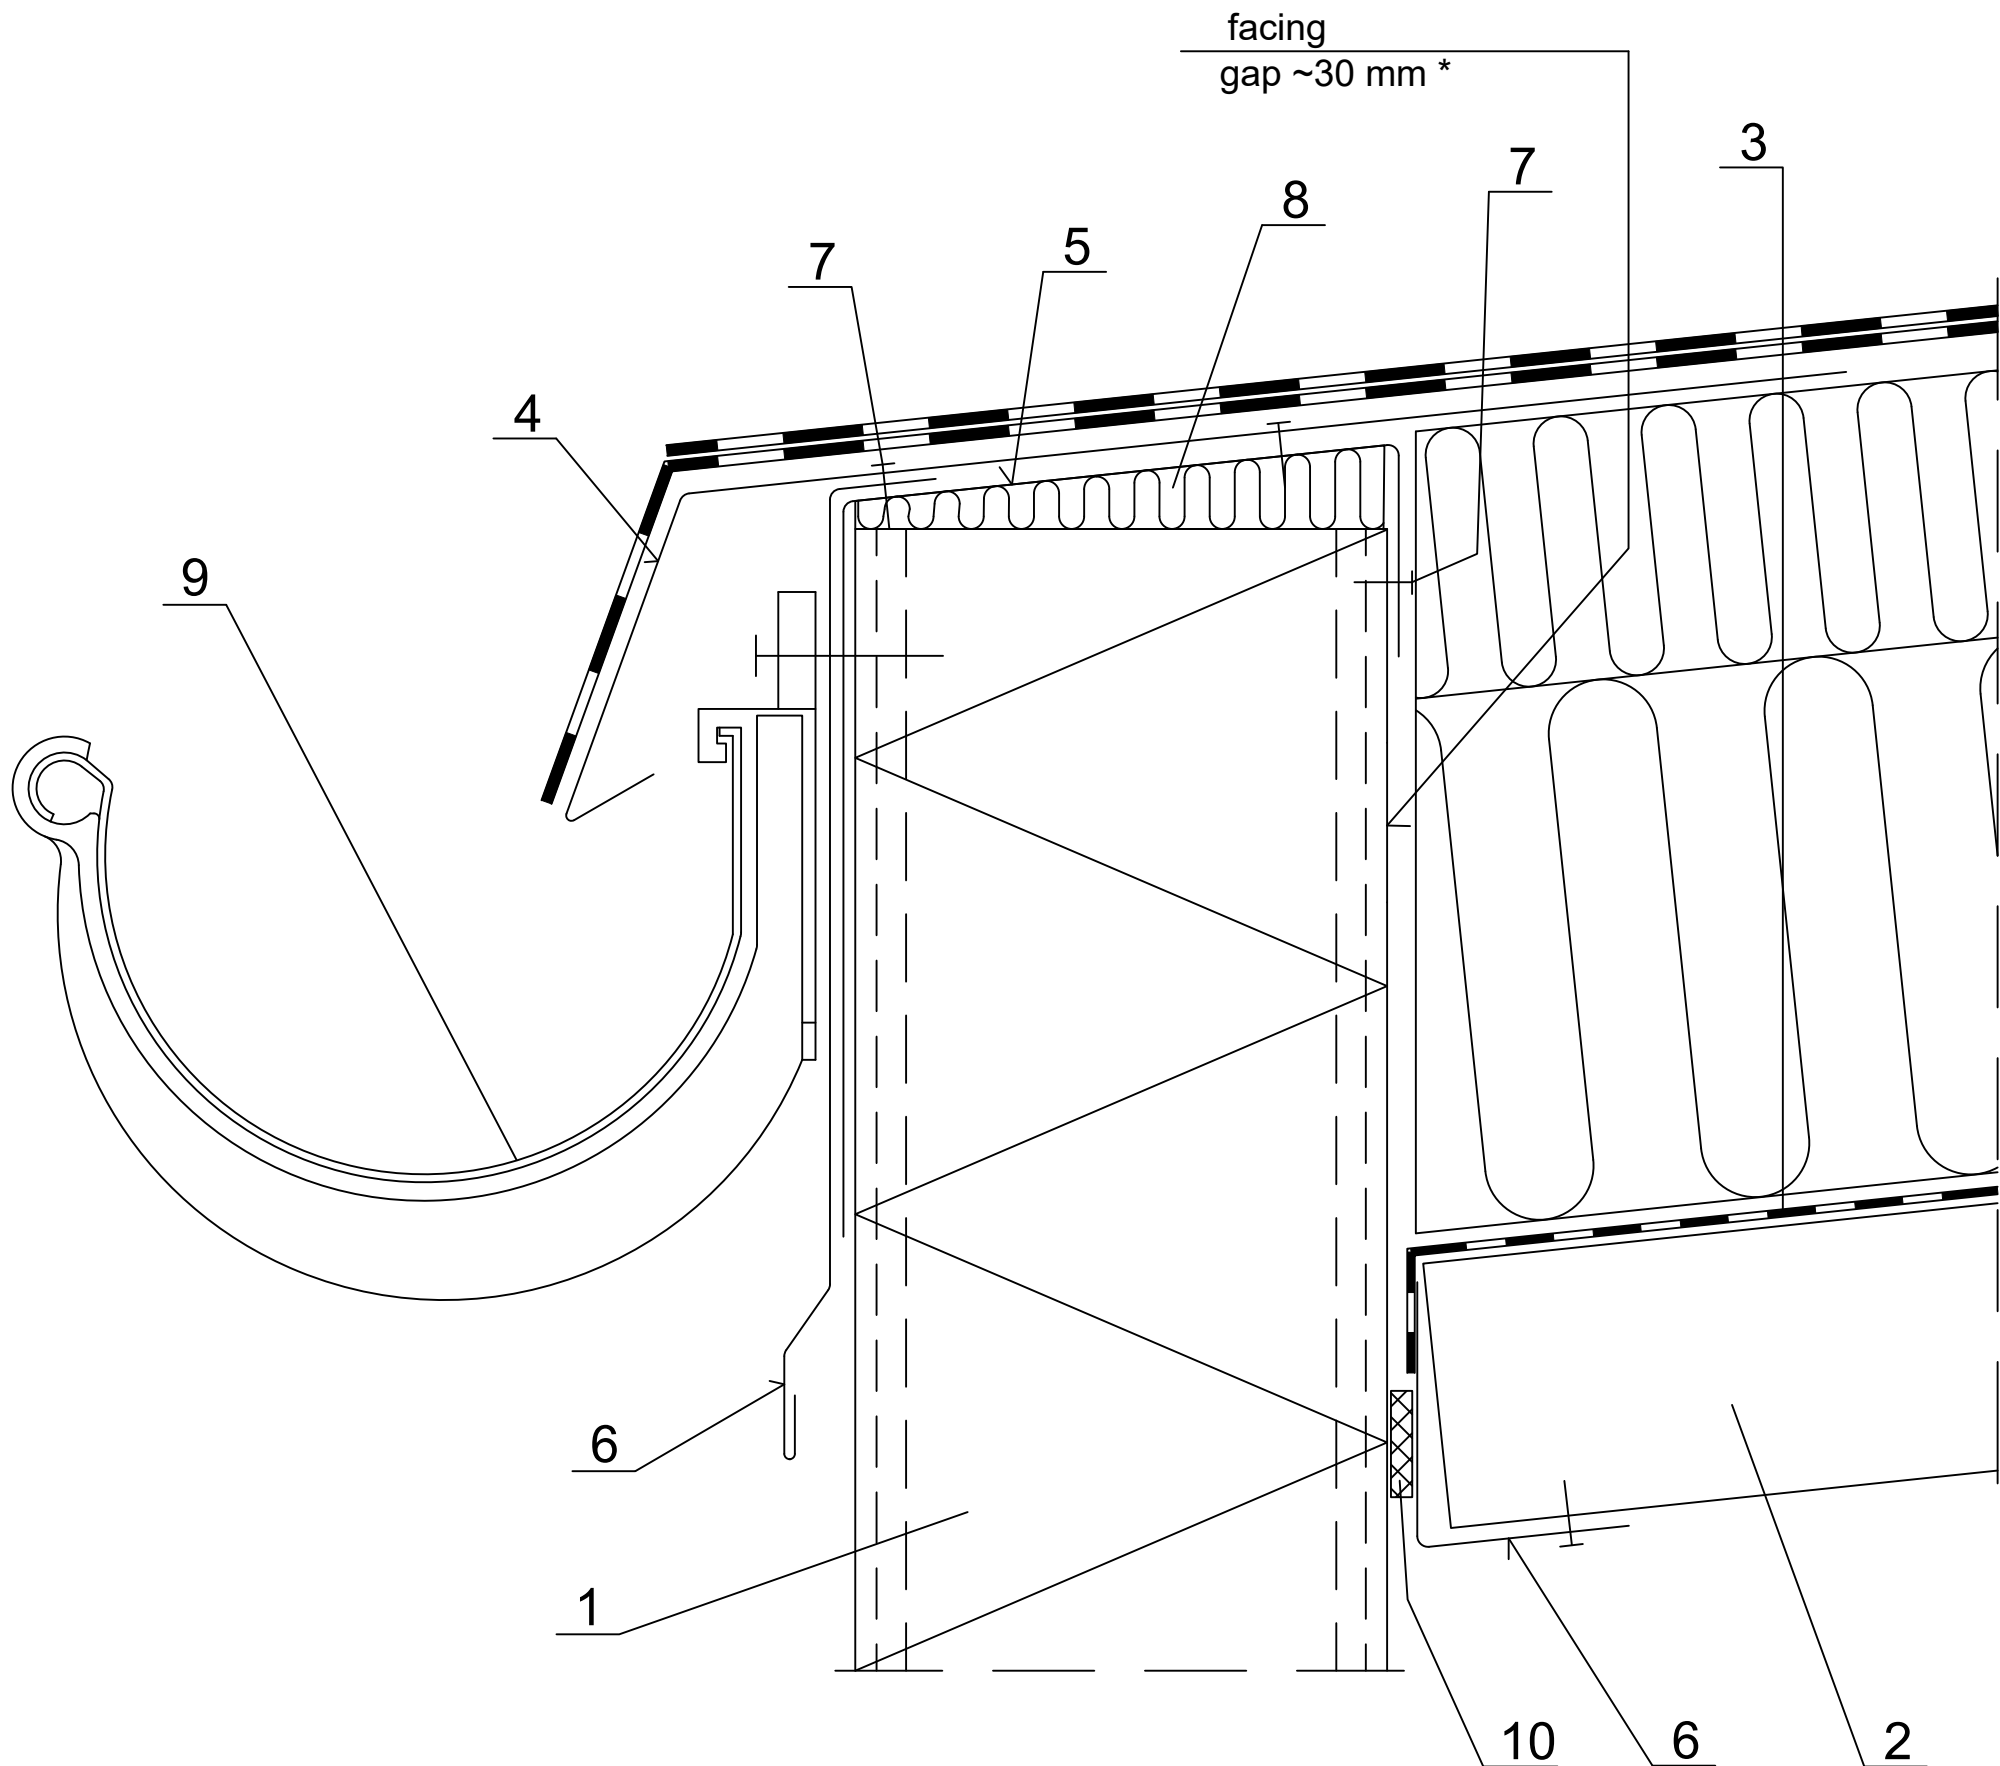

- 1. Ruukki nSPB W / nSPB WS / nSPB WE / nSPB WF.
- 2. Trapezoidal sheet acc. to engineering design of the structure.
- 3. Roof covering acc. to engineering design of the structure.
- 4. Custom ordered flashing.
- 5. Custom ordered flashing, thickness 1mm.
- 6. Custom ordered flashing.
- 7. Steel rivet (every 300mm).
- 8. Loose mineral wool.
- 9. Gutter as per special design .
- 10. 4x20 PIR self-adhesive sealant .

* for structures with high requirements regarding thermal insulation facing gap is ~30 mm;