


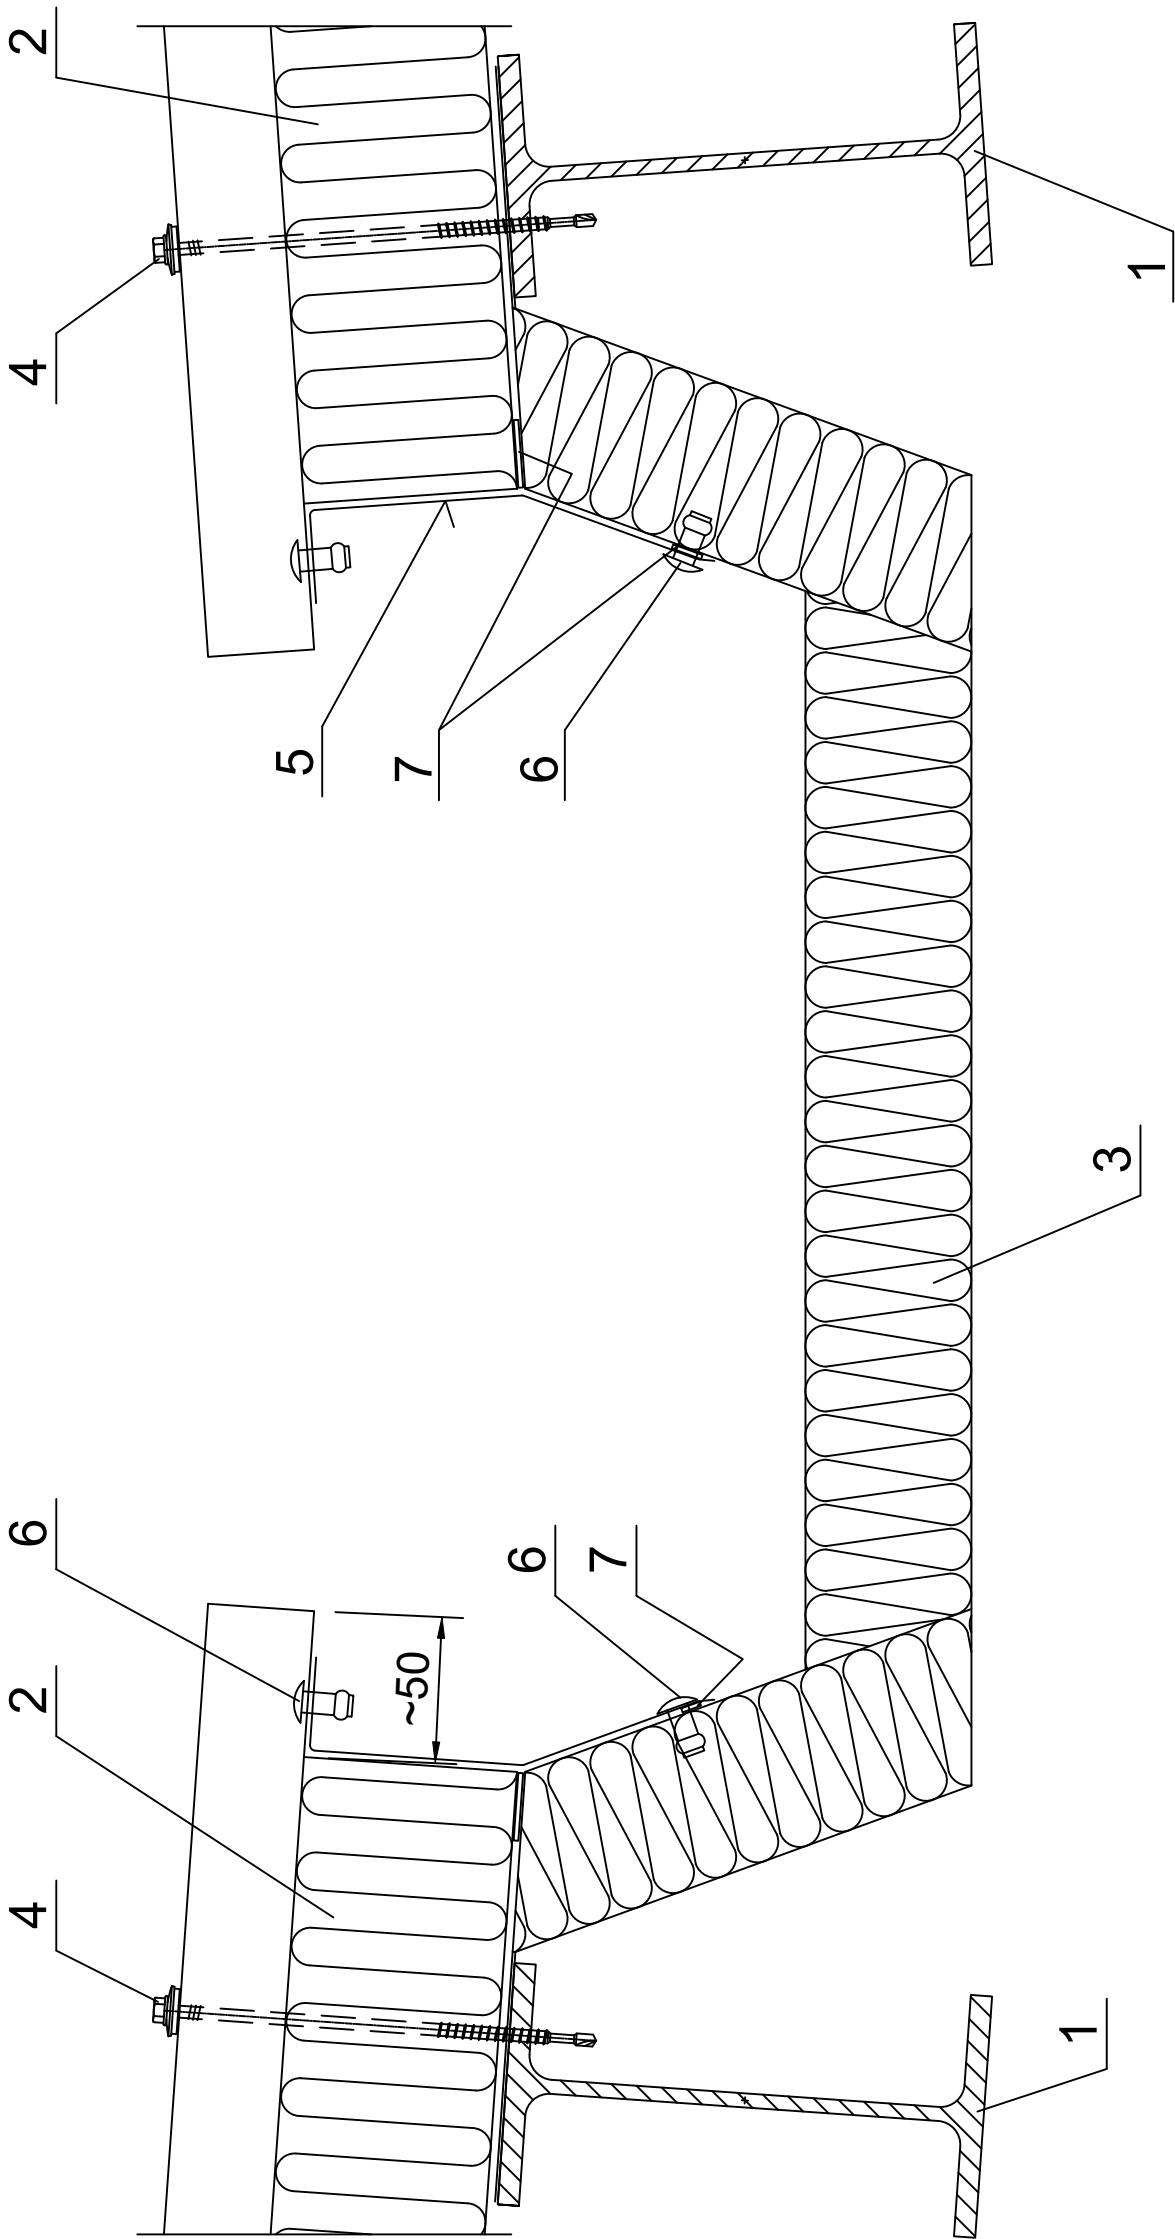

Contents of drawing

Joint between internal Rwa attic roof gutter and
Ruukki nSPC W panels.

Date	Rev. date	Work nr.	Drw. nr.	Rev.
Drawn by Ruukki	Rev.	M07/S27	-	
Scale 1:4	Building	File nr. P2021/003-00038		



1. Purlins acc. to engineering design of the structure .
2. Ruukki nSPC W composite panel (notched).
3. Rws type internal middle gutter (45, 60, 80).
4. Panel fastener for hot-rolled purlin or for cold-bent purlin.
5. Custom ordered flashing .
6. Watertight rivet (every 300 mm).
7. Butyl tape .