


Date	Rev. date	Work nr.	Drw. nr.	Rev.
Drawn by Ruukki	Rev.	M35/S11	-	
Scale 1:2	Building	File nr. P2021/001-00036		

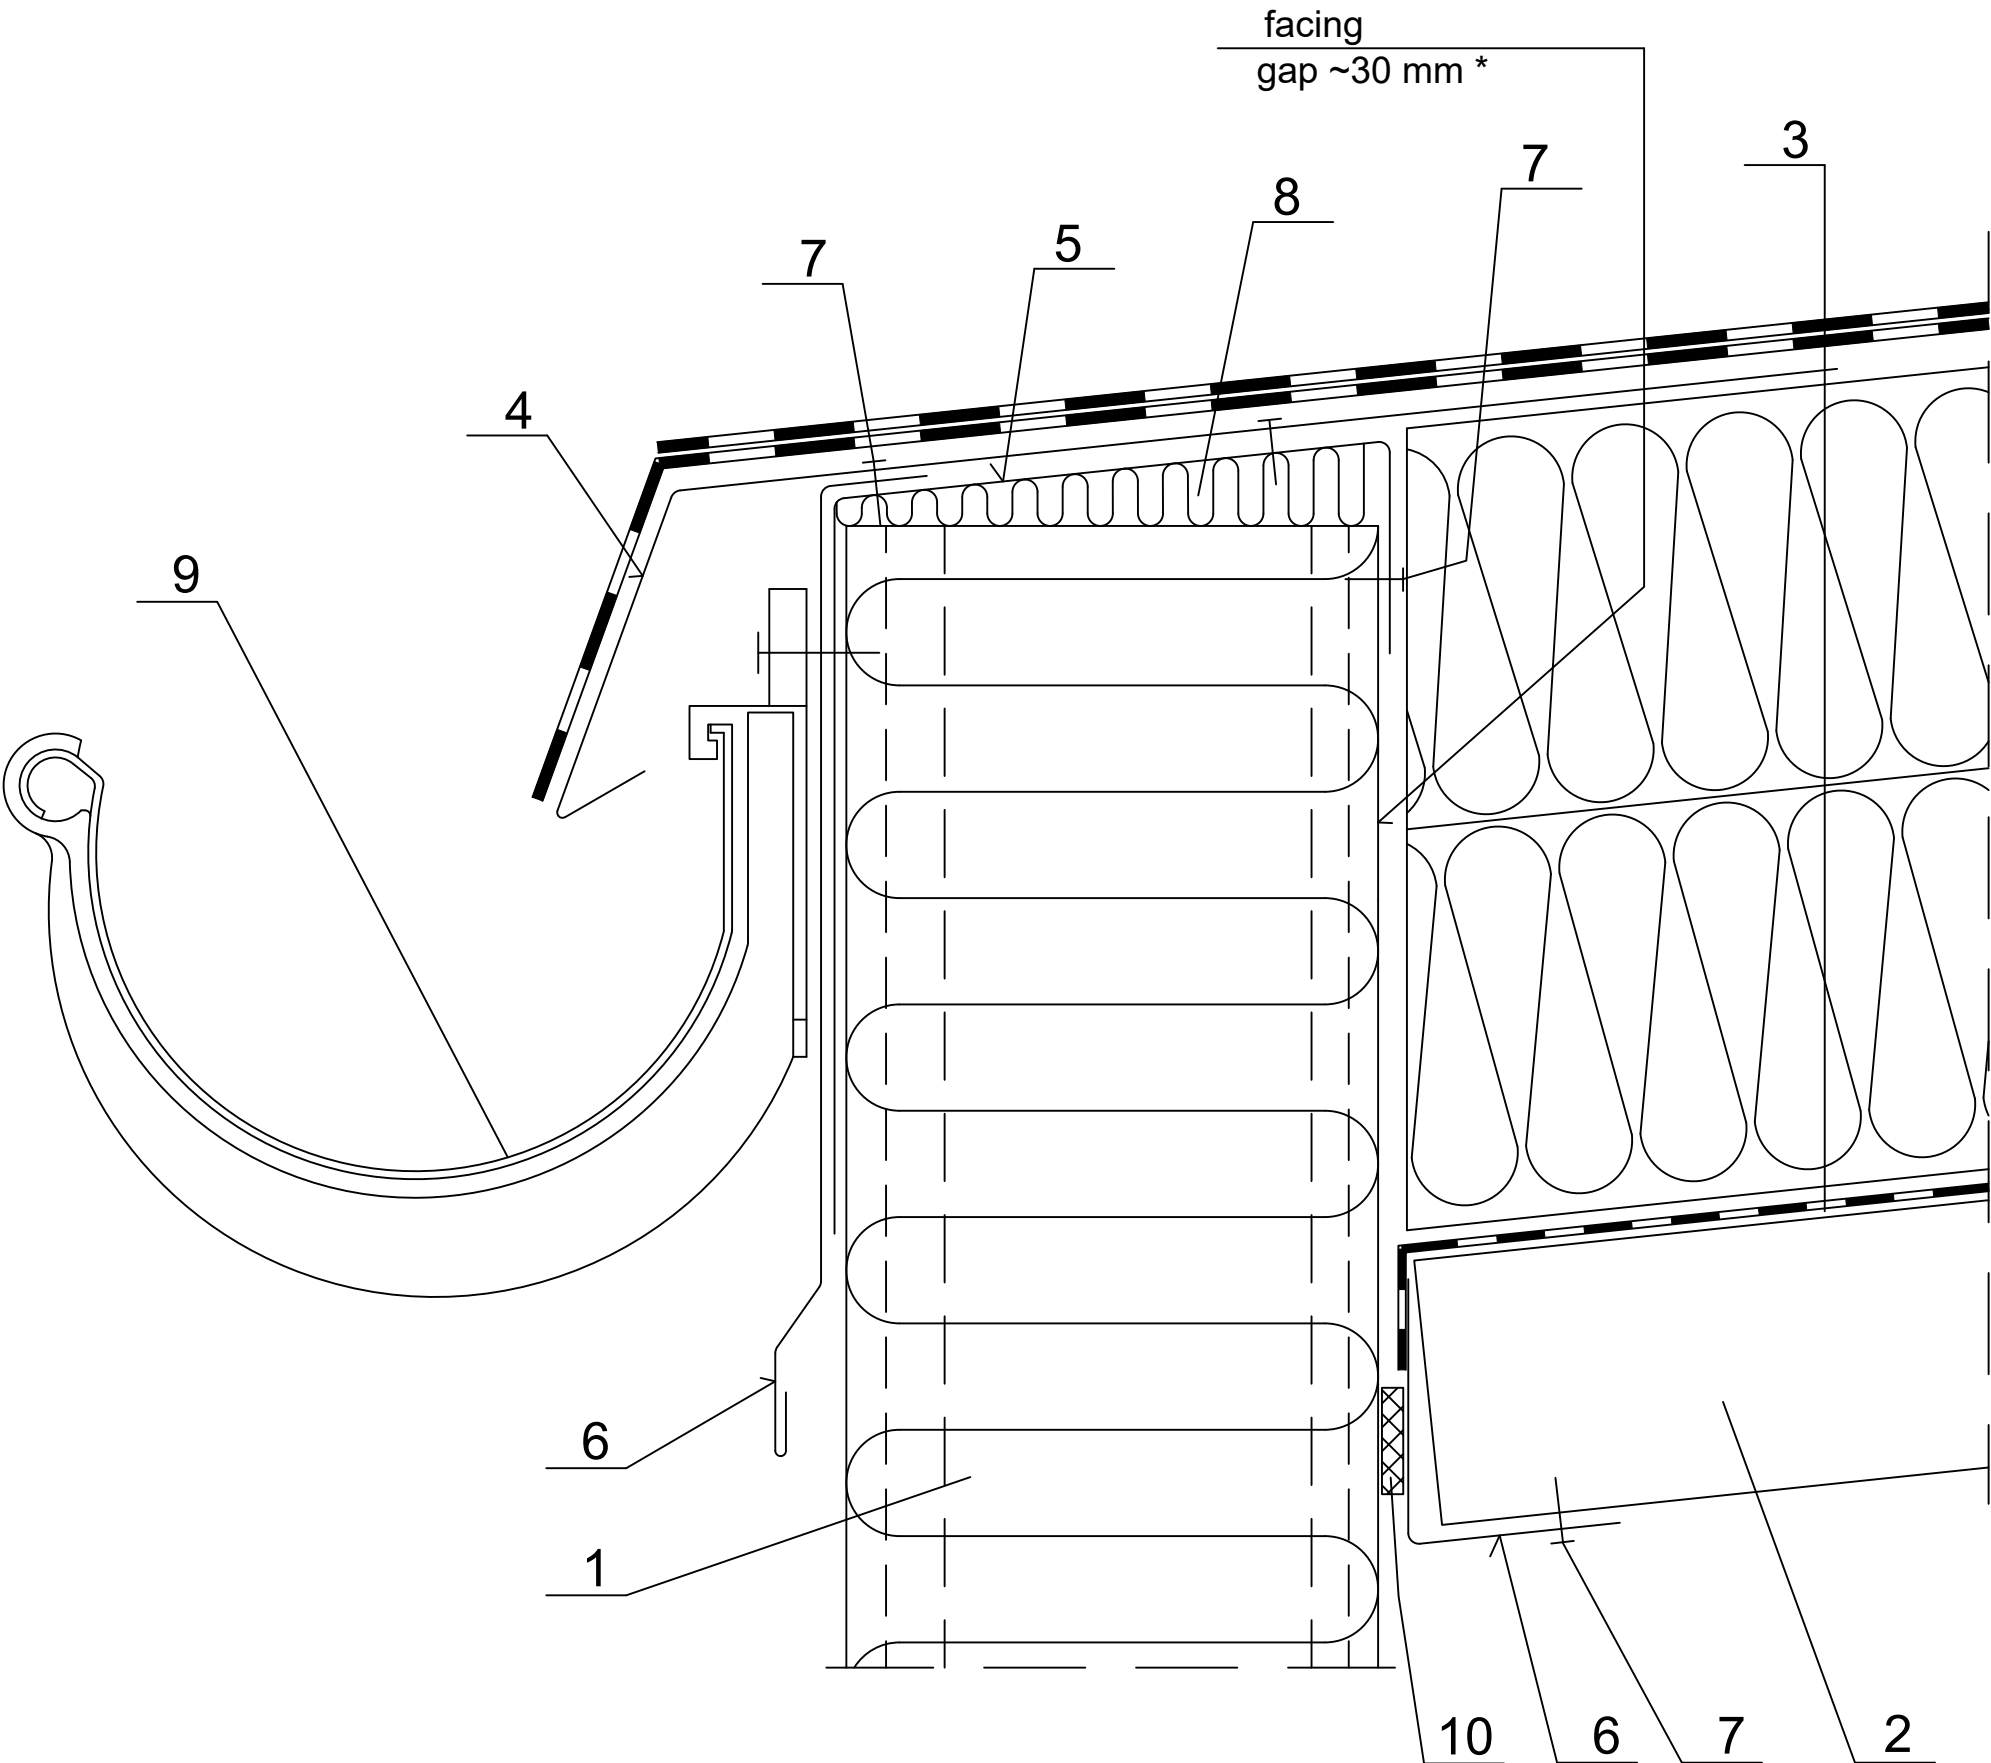

- 1. Ruukki nSPD WE.
- 2. Trapezoidal sheet acc. to engineering design of the structure.
- 3. Roof covering acc. to engineering design of the structure.
- 4. Custom ordered flashing.
- 5. Custom ordered flashing thickness 1mm.
- 6. Custom ordered flashing.
- 7. Steel rivet (every 300mm).
- 8. Loose mineral wool.
- 9. Gutter as per special design .
- 10. 4x20 PE self-adhesive sealant.

* for structures with high requirements regarding thermal insulation facing gap is ~30 mm