


Date	Rev. date	Work nr.	Drw. nr.	Rev.
Drawn by Ruukki	Rev.	M04/S28	-	
Scale 1:4	Building		File nr. P2001/003-00038	

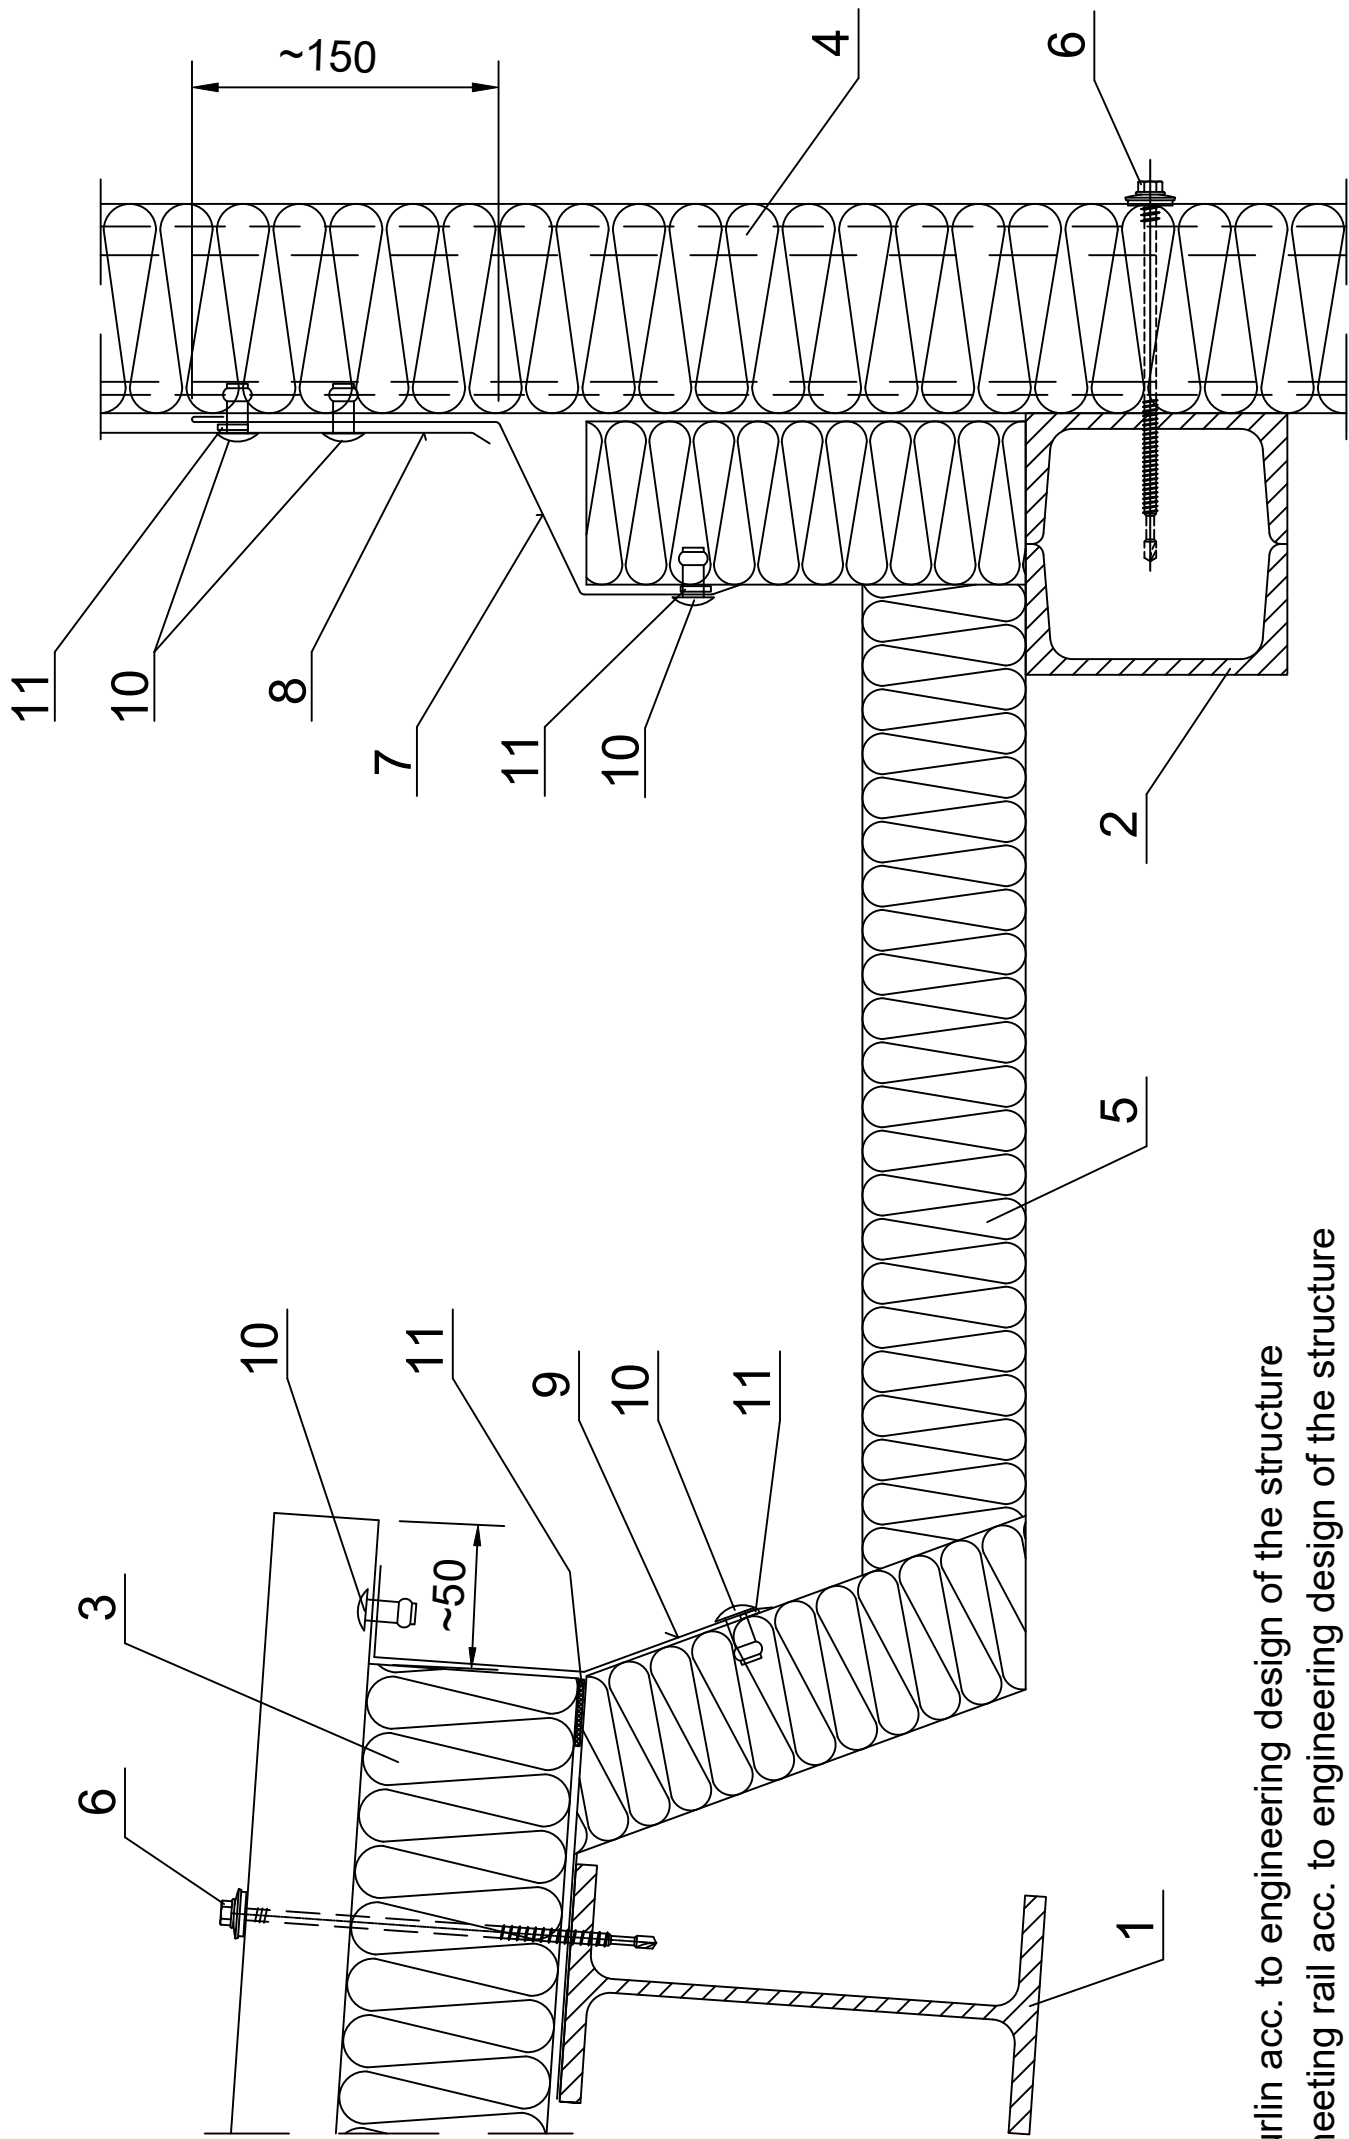

1. Purlin acc. to engineering design of the structure
2. Sheetting rail acc. to engineering design of the structure
3. Ruukki SP2C PIR composite panel (notched)
4. Ruukki wall composite panel
5. Rwa type internal attic gutter (45, 60, 80)
6. Panel fastener for hot-rolled purlin or for cold-bent purlin
7. Custom ordered flashing
8. Custom ordered flashing
9. Custom ordered flashing
10. Watertight rivet (every 300 mm)
11. Butyl tape