


Date	Rev. date	Work nr.	Drw. nr.	Rev.
Drawn by Ruukki	Rev.	M27/S11	-	
Scale 1:3	Building		File nr. P2001/003-00039	

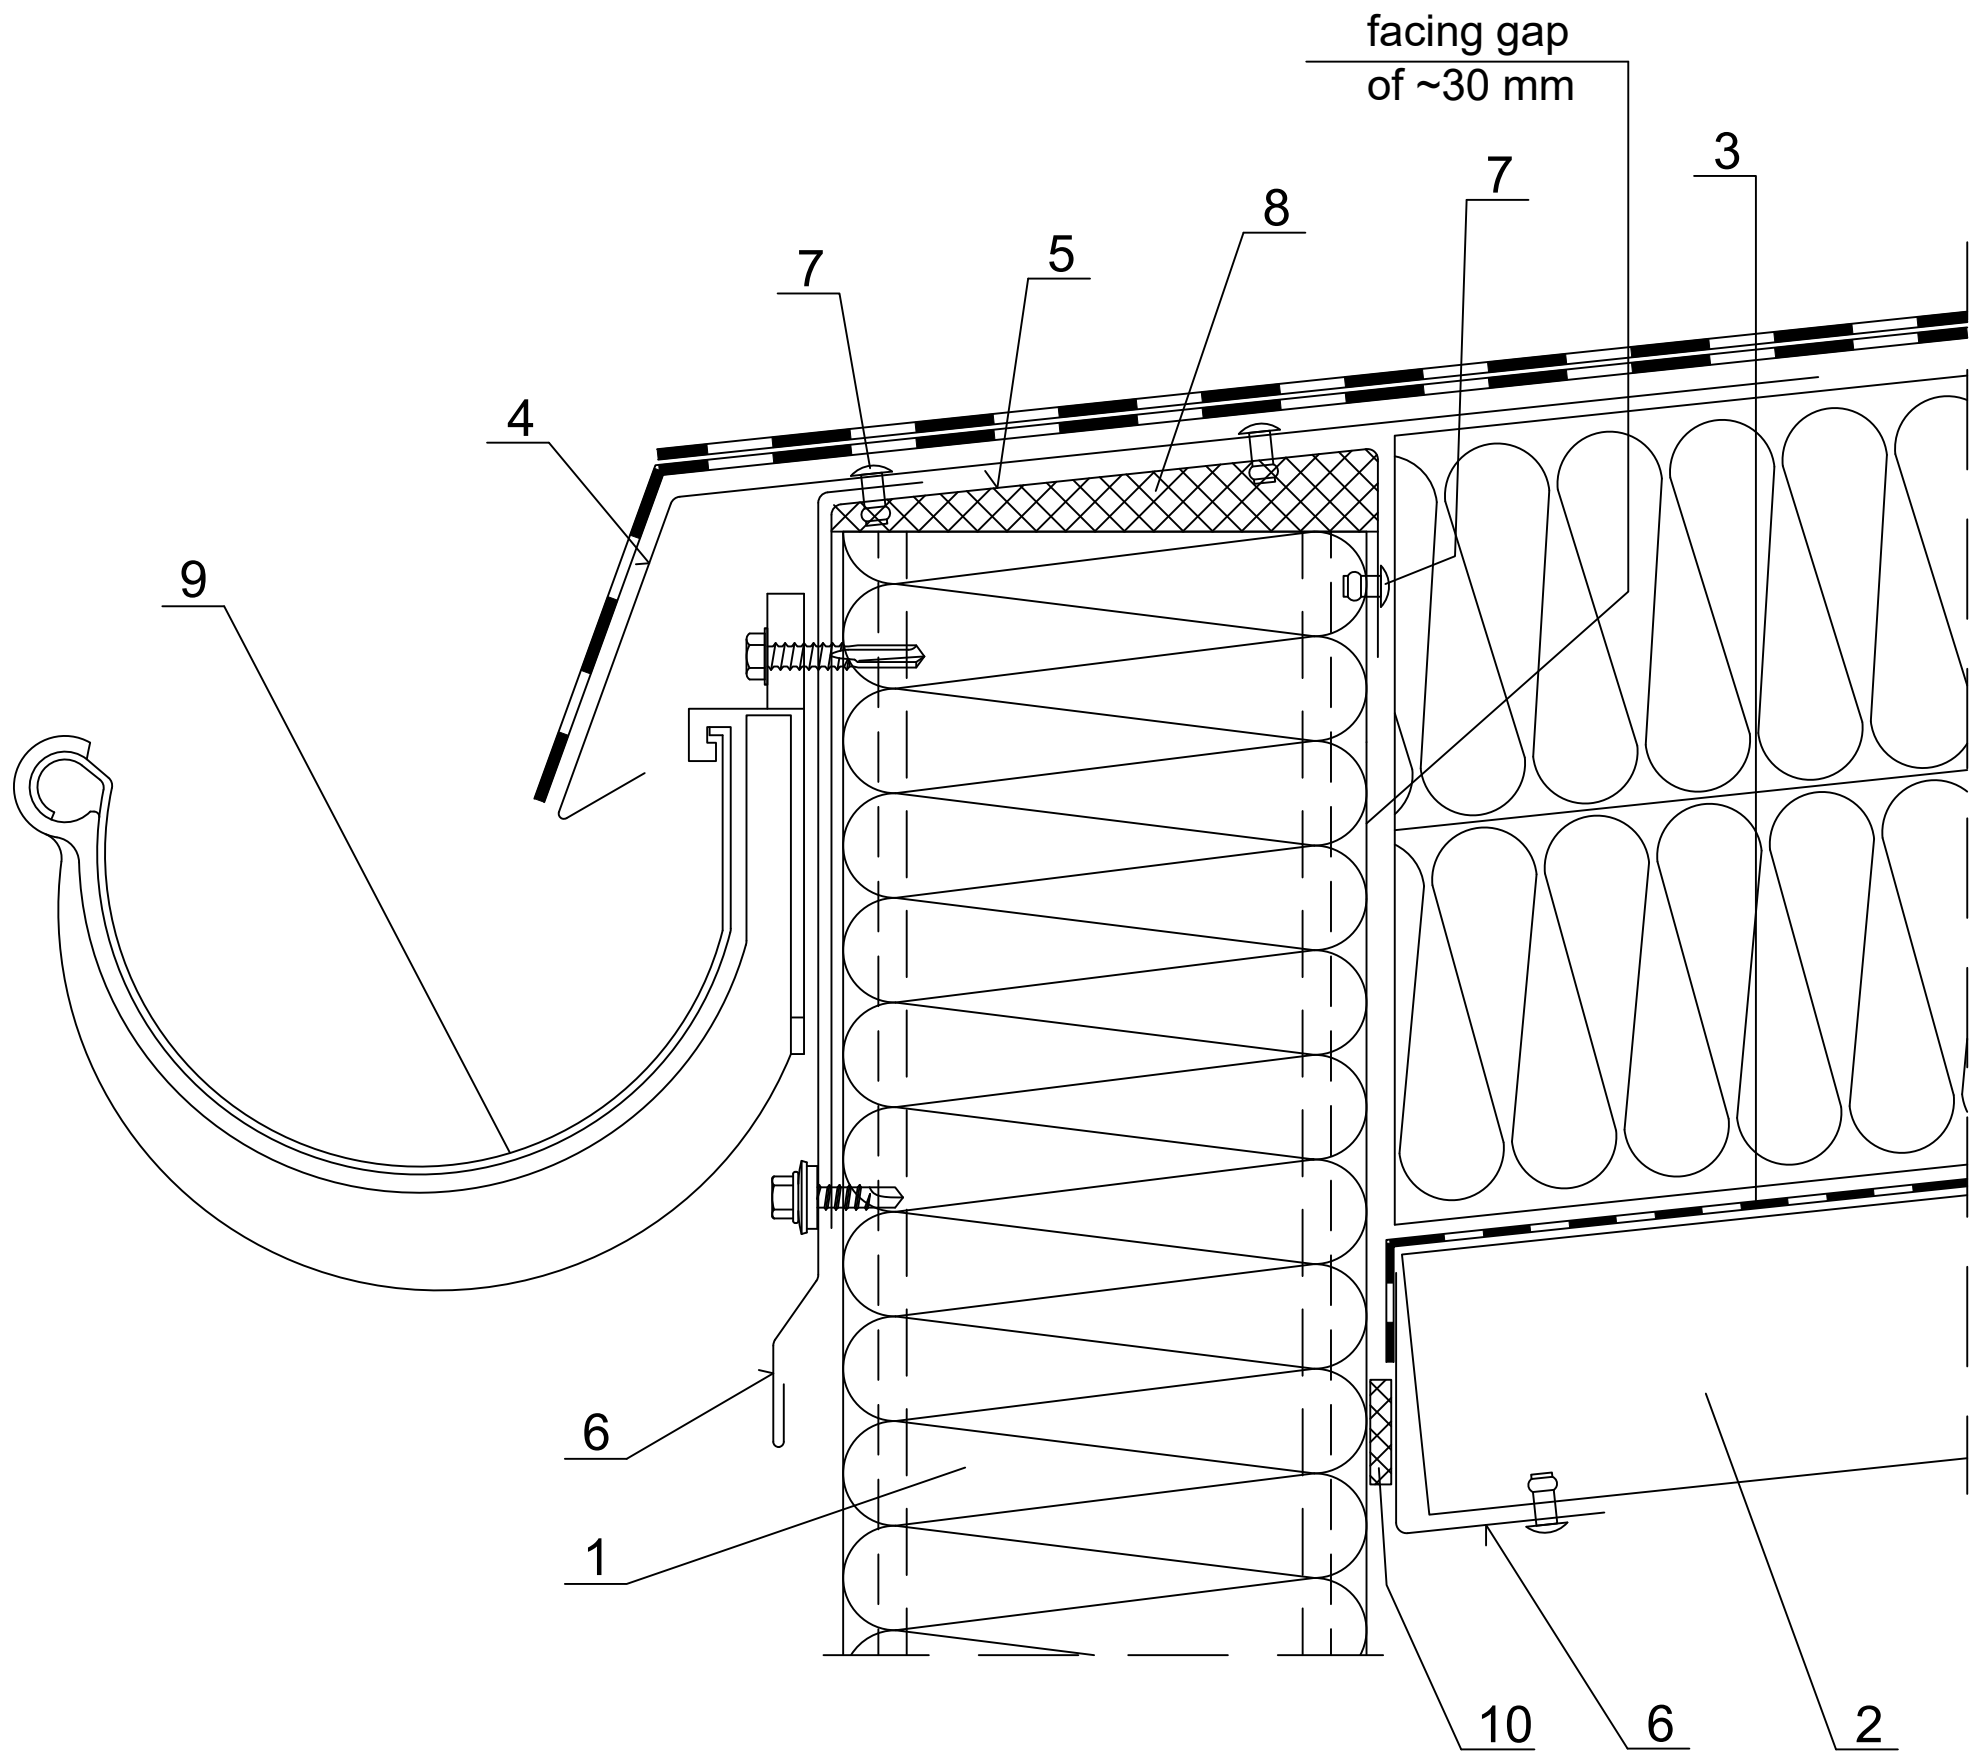

1. Ruukki SP2B PIR
2. Trapezoidal sheet acc. to engineering design of the structure
3. Roof covering acc. to engineering design of the structure
4. Custom orderd flashing
5. Custom orderd flashing (thickness 1mm)
6. Custom orderd flashing
7. Steel rivet (every 300mm)
8. Impregnated polyurethane sealant or expanding foam
9. Gutter as per special design
10. 4x20 PIR self-adhesive sealant