


Date	Rev. date	Work nr.	Drw. nr.	Rev.
Drawn by Ruukki	Rev.	N29/S03	-	
Scale 1:2	Building		File nr. P2021/001-00035	

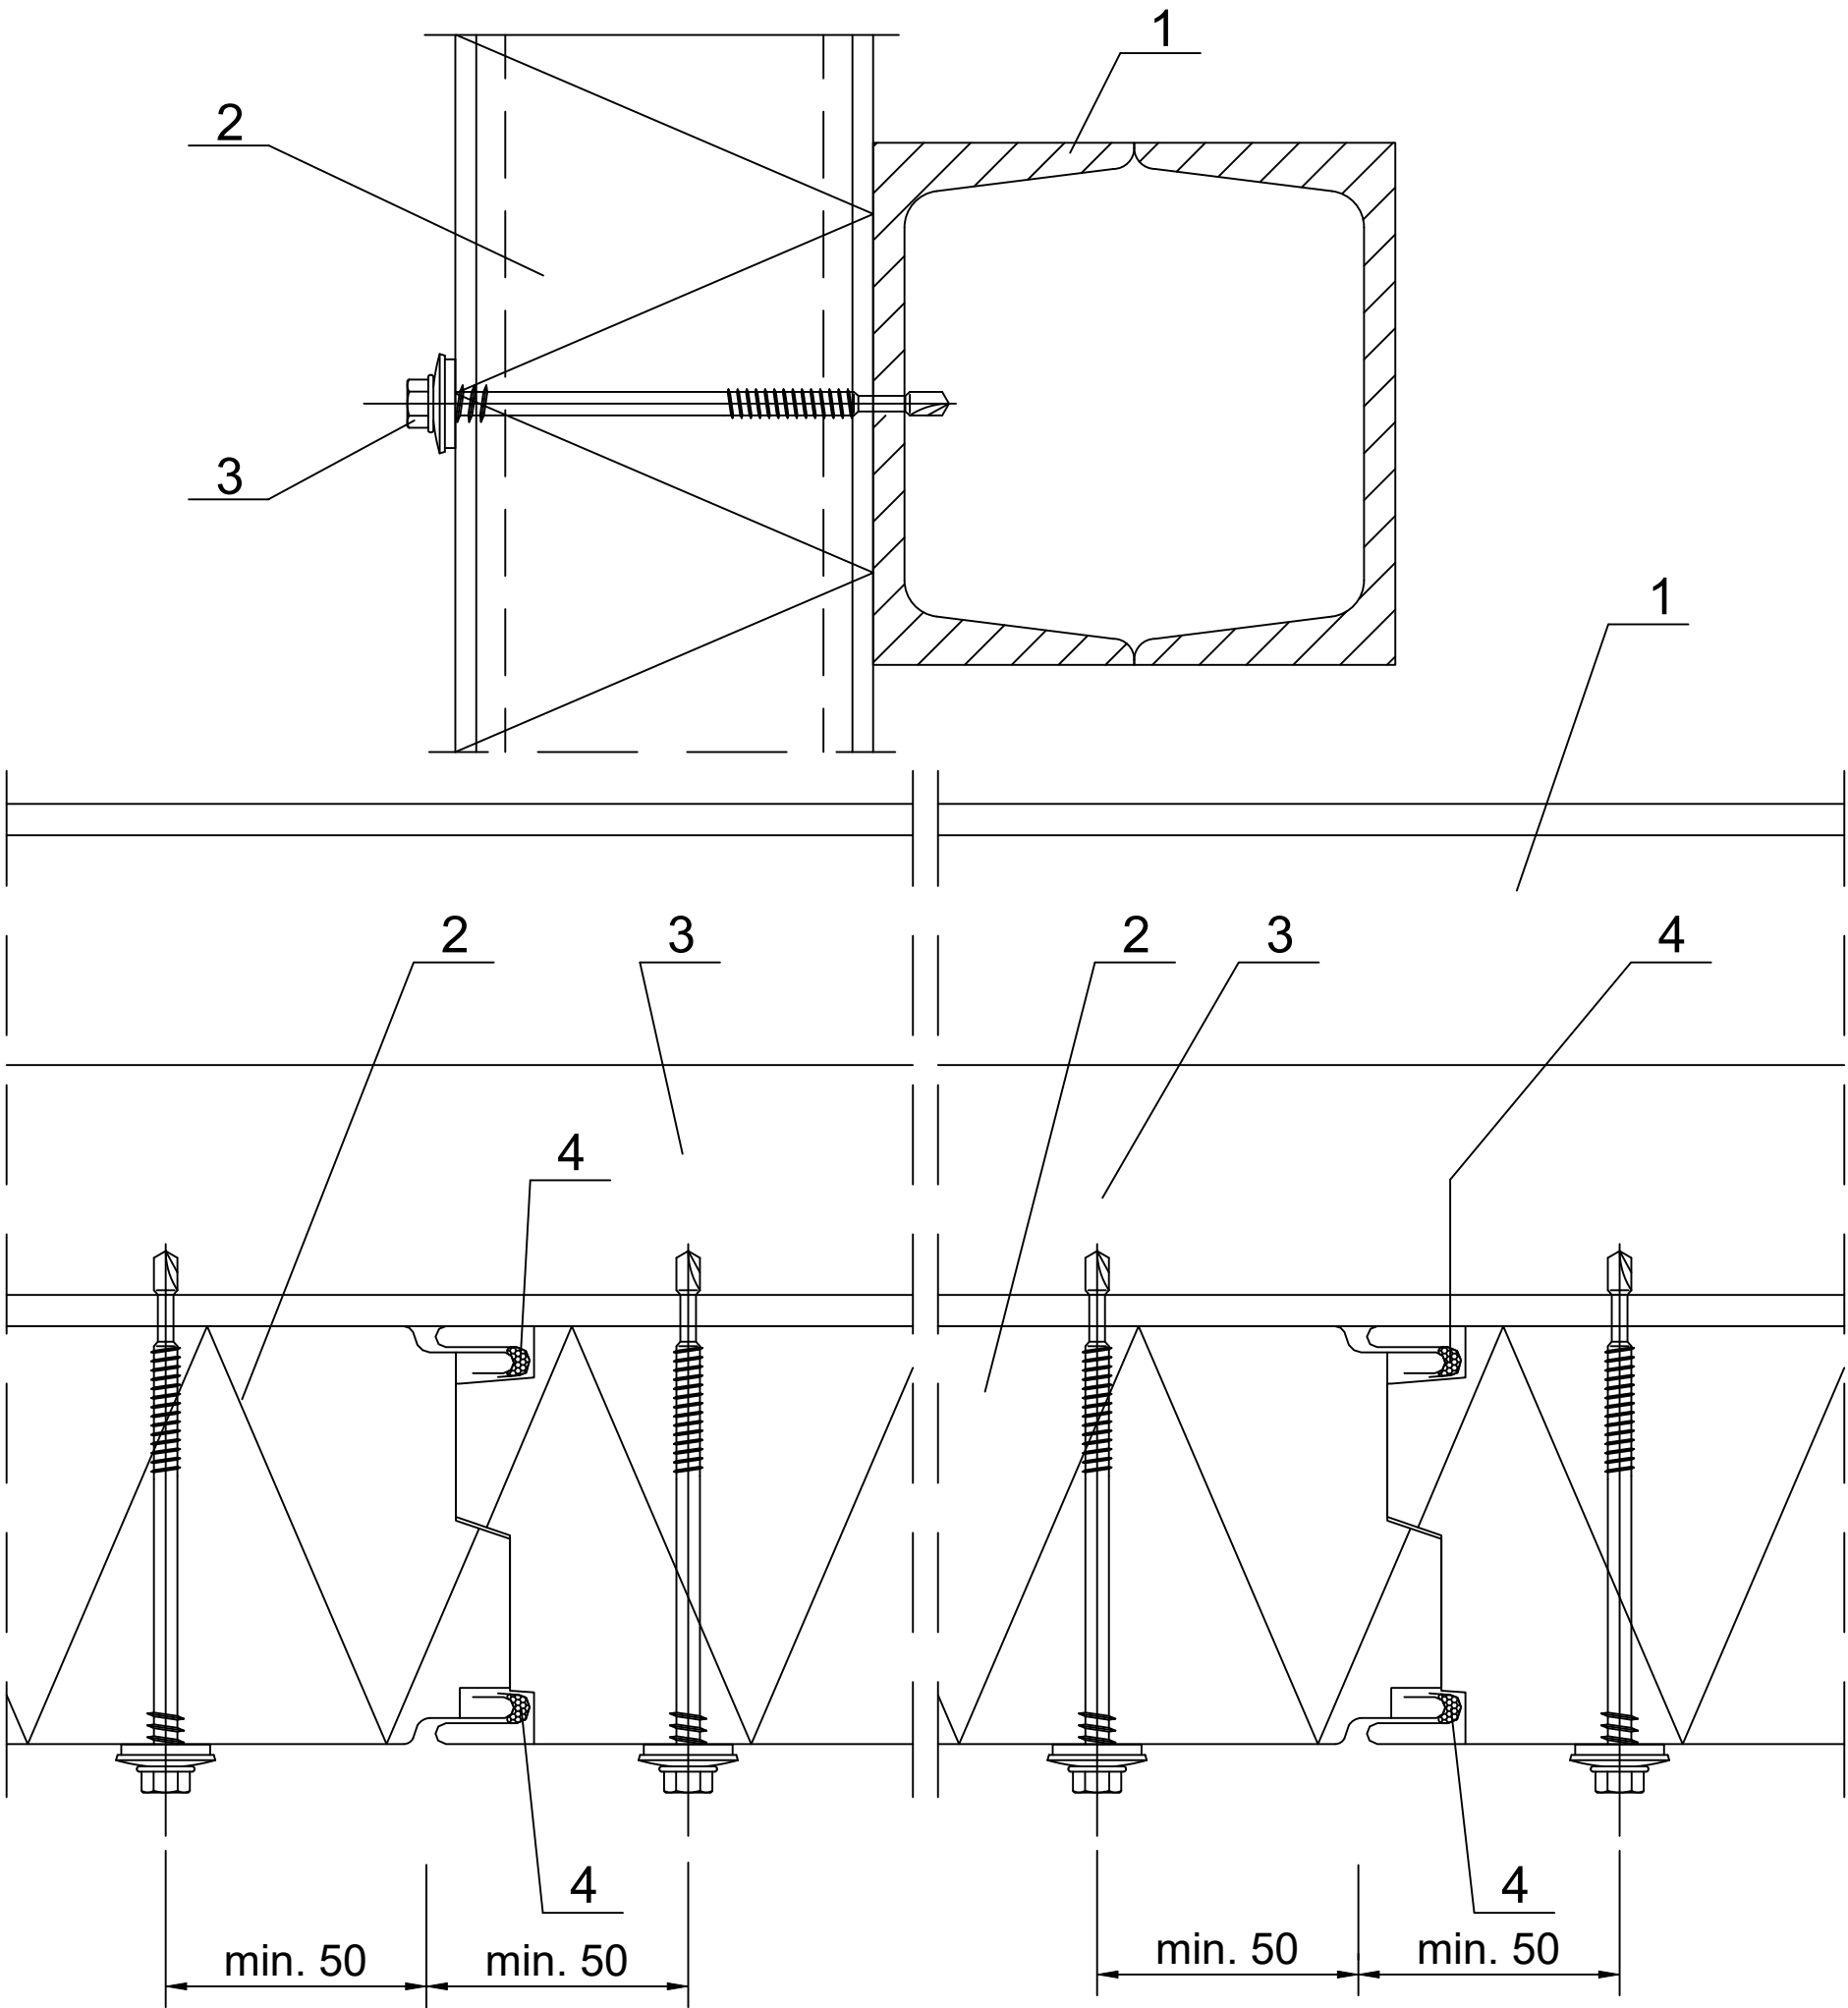

- 1. Steel sheeting rail acc. to engineering design of the structure .
- 2. Ruukki nSPB W / nSPB WS / nSPB WE / nSPB WF.
- 3. Panel fastener for hot-rolled sheeting rail or for cold-bent sheeting rail.
- 4. Butyl sealing compound (to be installed on side) or EPDM gasket (installed during production).

NOTES:
The insulating core of properly installed panels fits tightly to each other.