


Date	Rev. date	Work nr.	Drw. nr.	Rev.
Drawn by Ruukki	Rev.	N29/S10	-	
Scale 1:2	Building	File nr. P2021/001-00035		

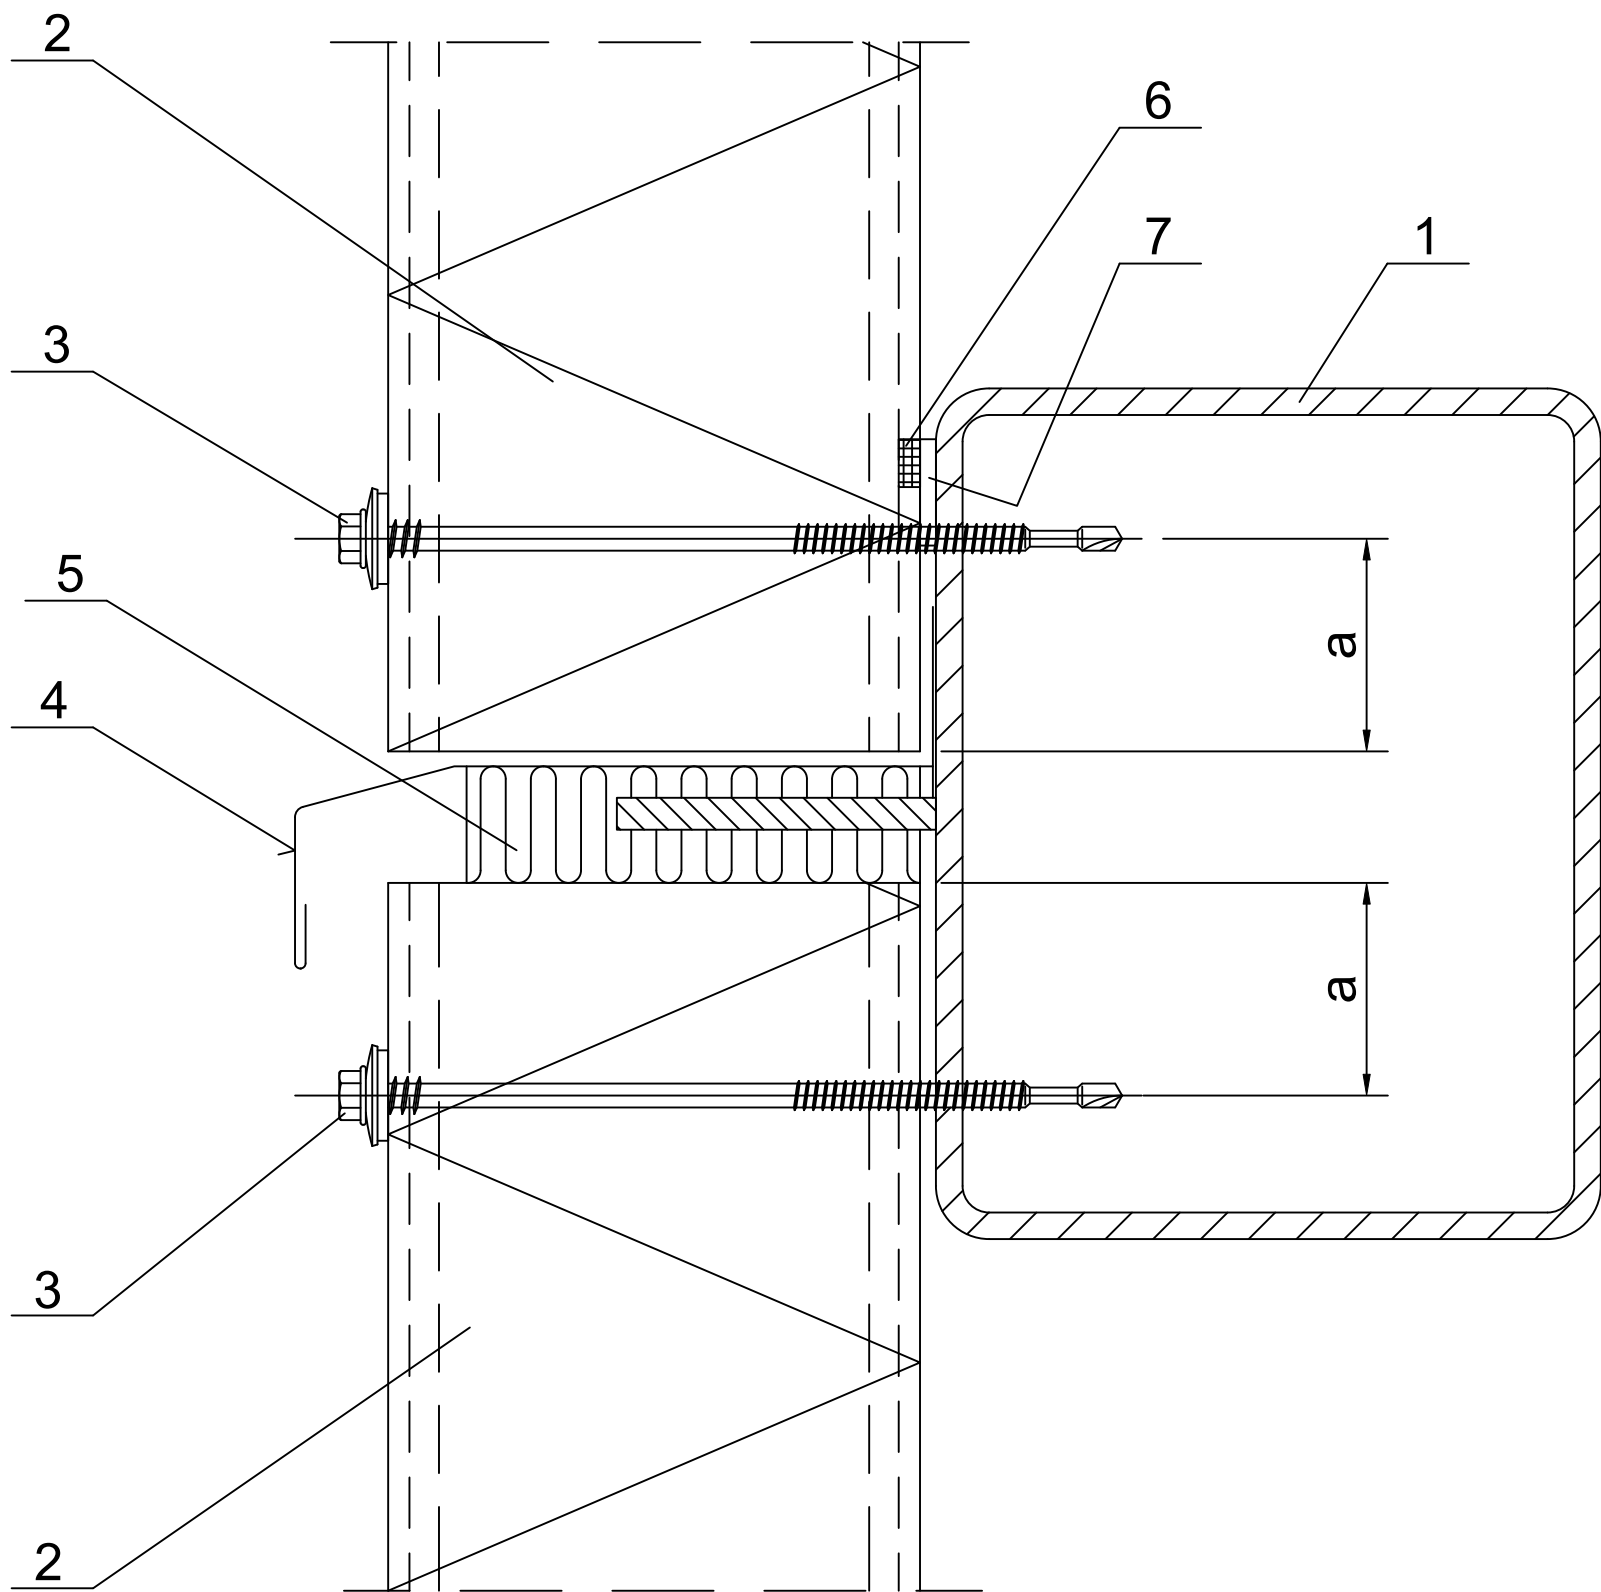

- 1. Steel sheeting rail acc. to engineering design of the structure .
- 2. Ruukki nSPB W / nSPB WS / nSPB WE / nSPB WF.
- 3. Panel fastener for hot-rolled sheeting rail or for cold-bent sheeting rail.
- 4. Custom ordered drip .
- 5. Loose mineral wool.
- 6. Permanently elastic sealing compound in panel joint .
- 7. 4x20 PIR self-adhesive sealant.

panel thickness [mm]	min. distance from the panel edge "a" [mm]
< 150	30
≥ 150	40