




Contents of drawing
Ruukki nSPB WS / nSPB WF / nSPB WE /
nSPB WF wall panel partition.
Vertical panel arrangement.

Date	Rev. date	Work nr.	Drw. nr.	Rev.
Drawn by Ruukki	Rev.	N29/S34	-	
Scale 1:2	Building	File nr. P2021/001-00035		

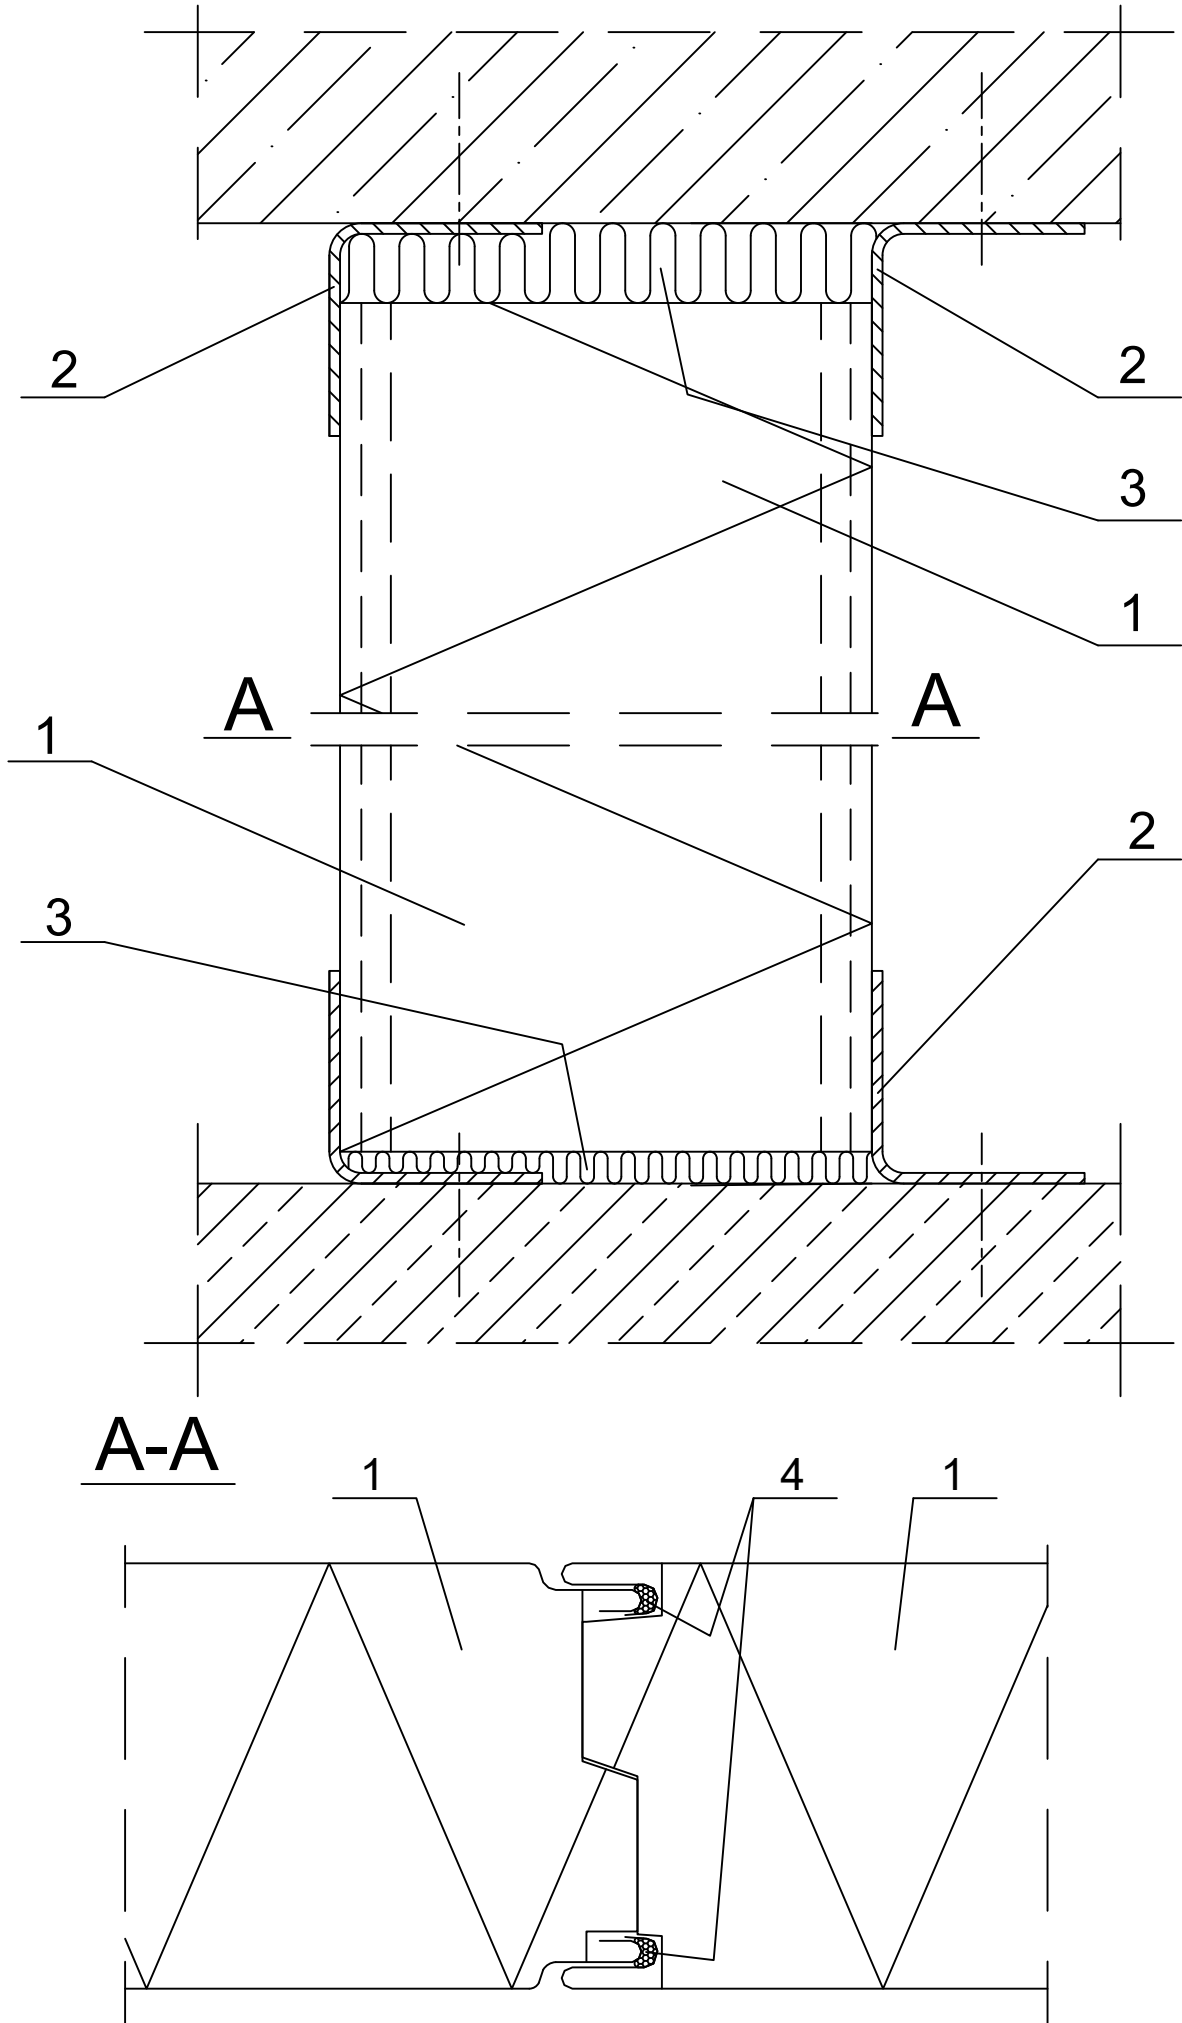

- 1. Ruukki nSPB W / nSPB WS / nSPB WE / nSPB WF.
- 2. Fastening angle.
- 3. Loose mineral wool.
- 4. Butyl sealing compound (to be installed on side) or EPDM gasket (installed during production).