


Date	Rev. date	Work nr.	Drw. nr.	Rev.
Drawn by Ruukki	Rev.	M07/S09_A	-	
Scale 1:2	Building		File nr. P2021/001-00034	

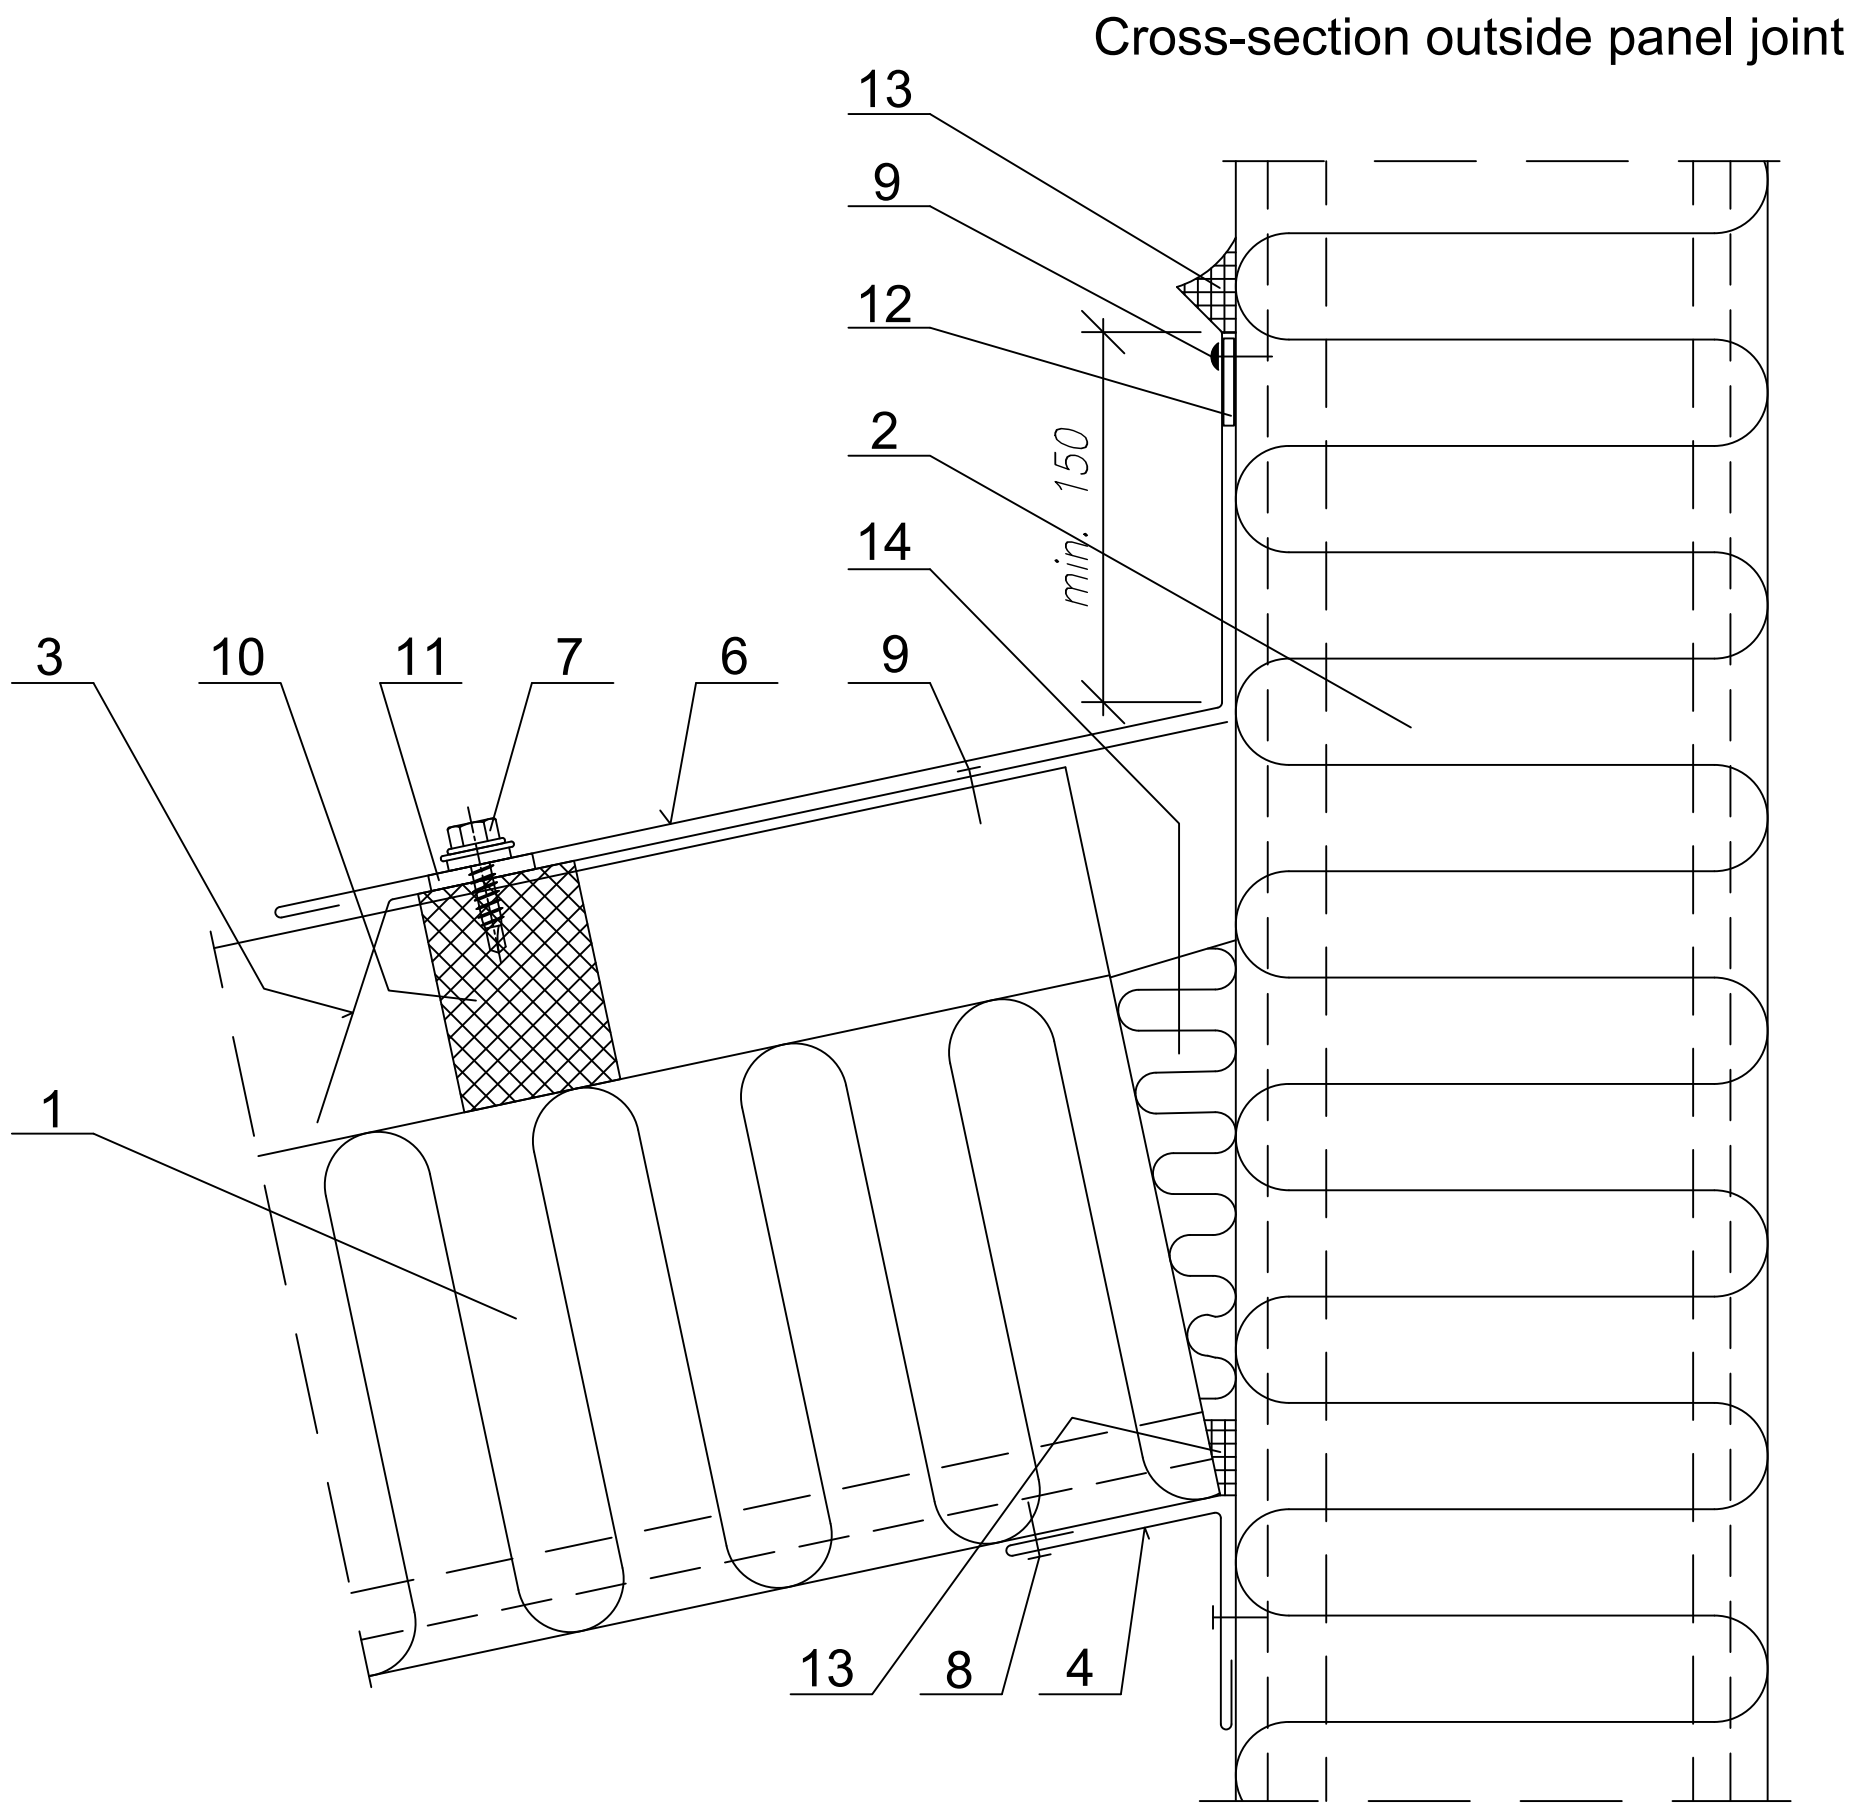

- 1. Ruukki nSPC W.
- 2. Ruukki wall composite panel
- 3. EA1B13 side ridge flashing.
- 4. EA1B31 joint flashing.
- 5. EA1B32 joint flashing - SEE DETAIL M07/S09_B.
- 6. Custom ordered flashing .
- 7. L03 fastener.
- 8. Steel rivet (every 300 mm).
- 9. Watertight rivet (every 300 mm).

- 10. U01 polyethylene sealant .
- 11. 4x20 PE self-adhesive sealant.
- 12. Butyl tape .
- 13. Permanently elastic sealing compound.
- 14. Loose mineral wool.