



Date	Rev. date	Work nr.	Drw. nr.	Rev.
Drawn by Ruukki	Rev.	M07/S09_B	-	
Scale 1:2	Building		File nr. P2021/001-00034	


## A - A (for nSPB panel)

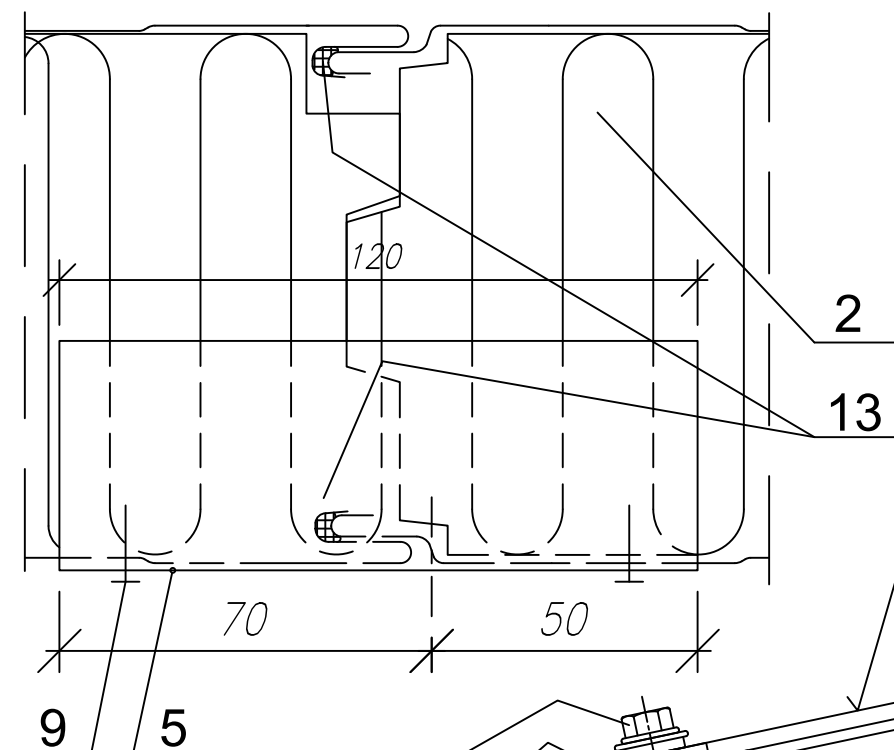

## Cross-section in panel joint

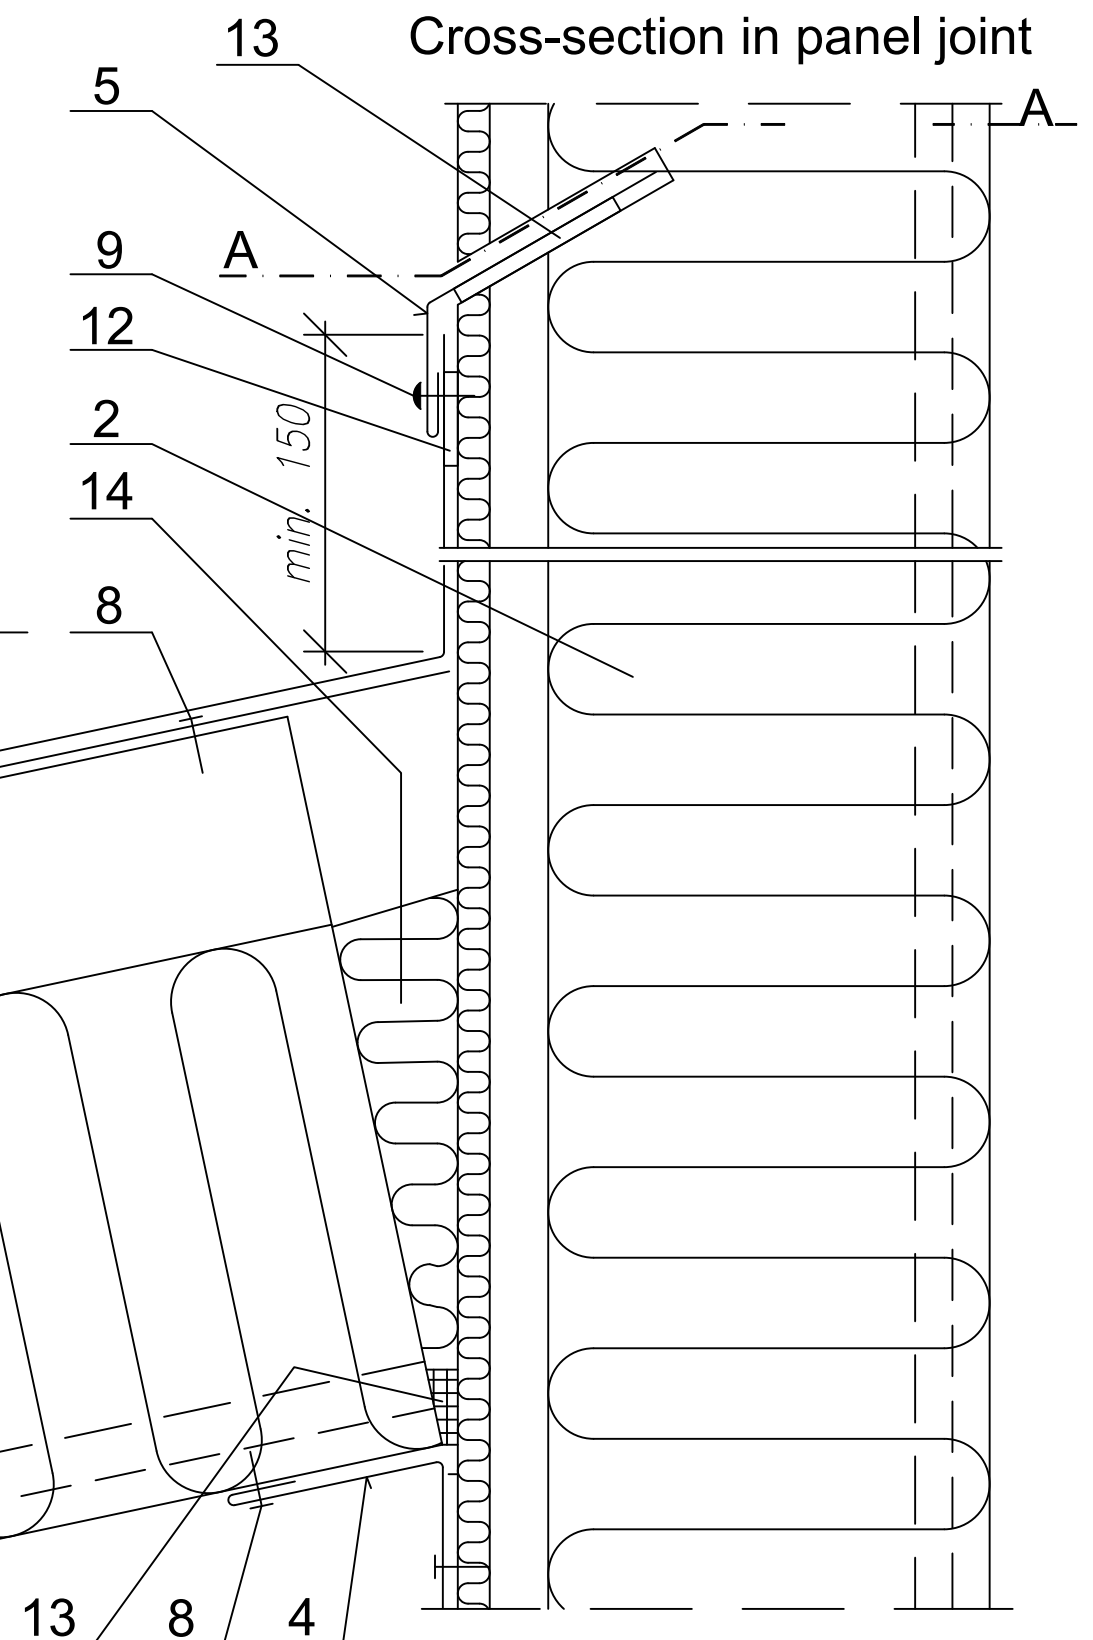

## A - A (for nSPD panel)

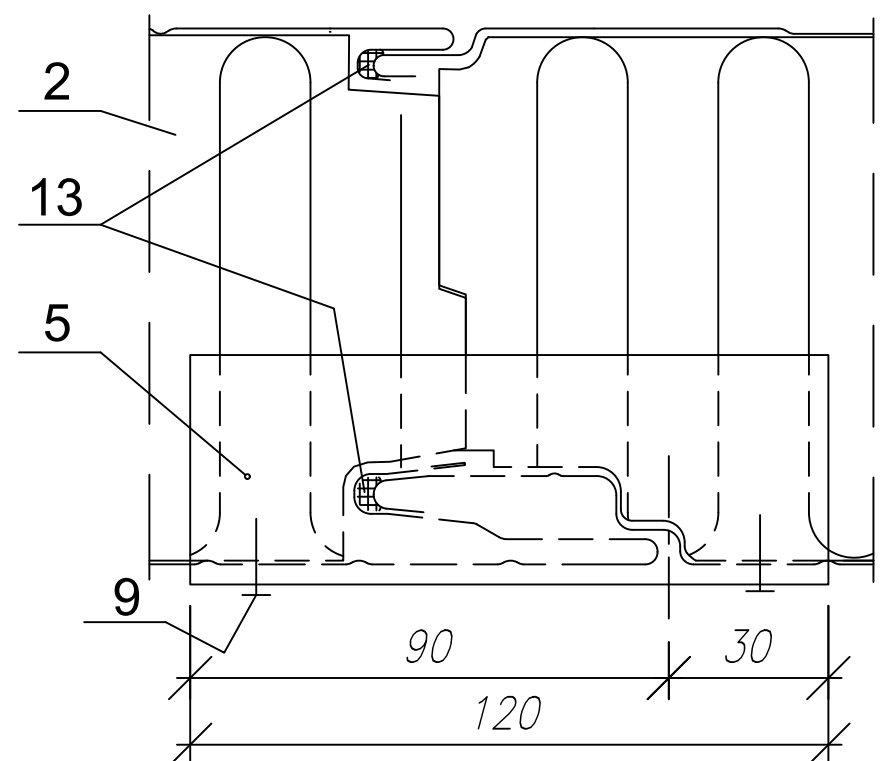

1. Ruukki nSPC W.
2. Ruukki wall composite panel
3. EA1B13 side ridge flashing.
4. EA1B31 drip wall flashing.
5. EA1B32 joint flashing.
6. Custom ordered flashing.
7. L03 fastener.
8. Steel rivet (every 300 mm).
9. Watertight rivet (every 300 mm).
10. U01 polyethylene sealant .
11. 4x20 PE self-adhesive sealant.
12. Butyl tape .
13. Permanently elastic sealing compound.
14. Loose mineral wool.