




Contents of drawing

Joint between internal RWA attic roof gutter and Ruukki wall and roof panels.

Date	Rev. date	Work nr.	Drw. nr.	Rev.
Drawn by Ruukki	Rev.	M07/S28	-	
Scale 1:4	Building		File nr. P2021/003-00038	

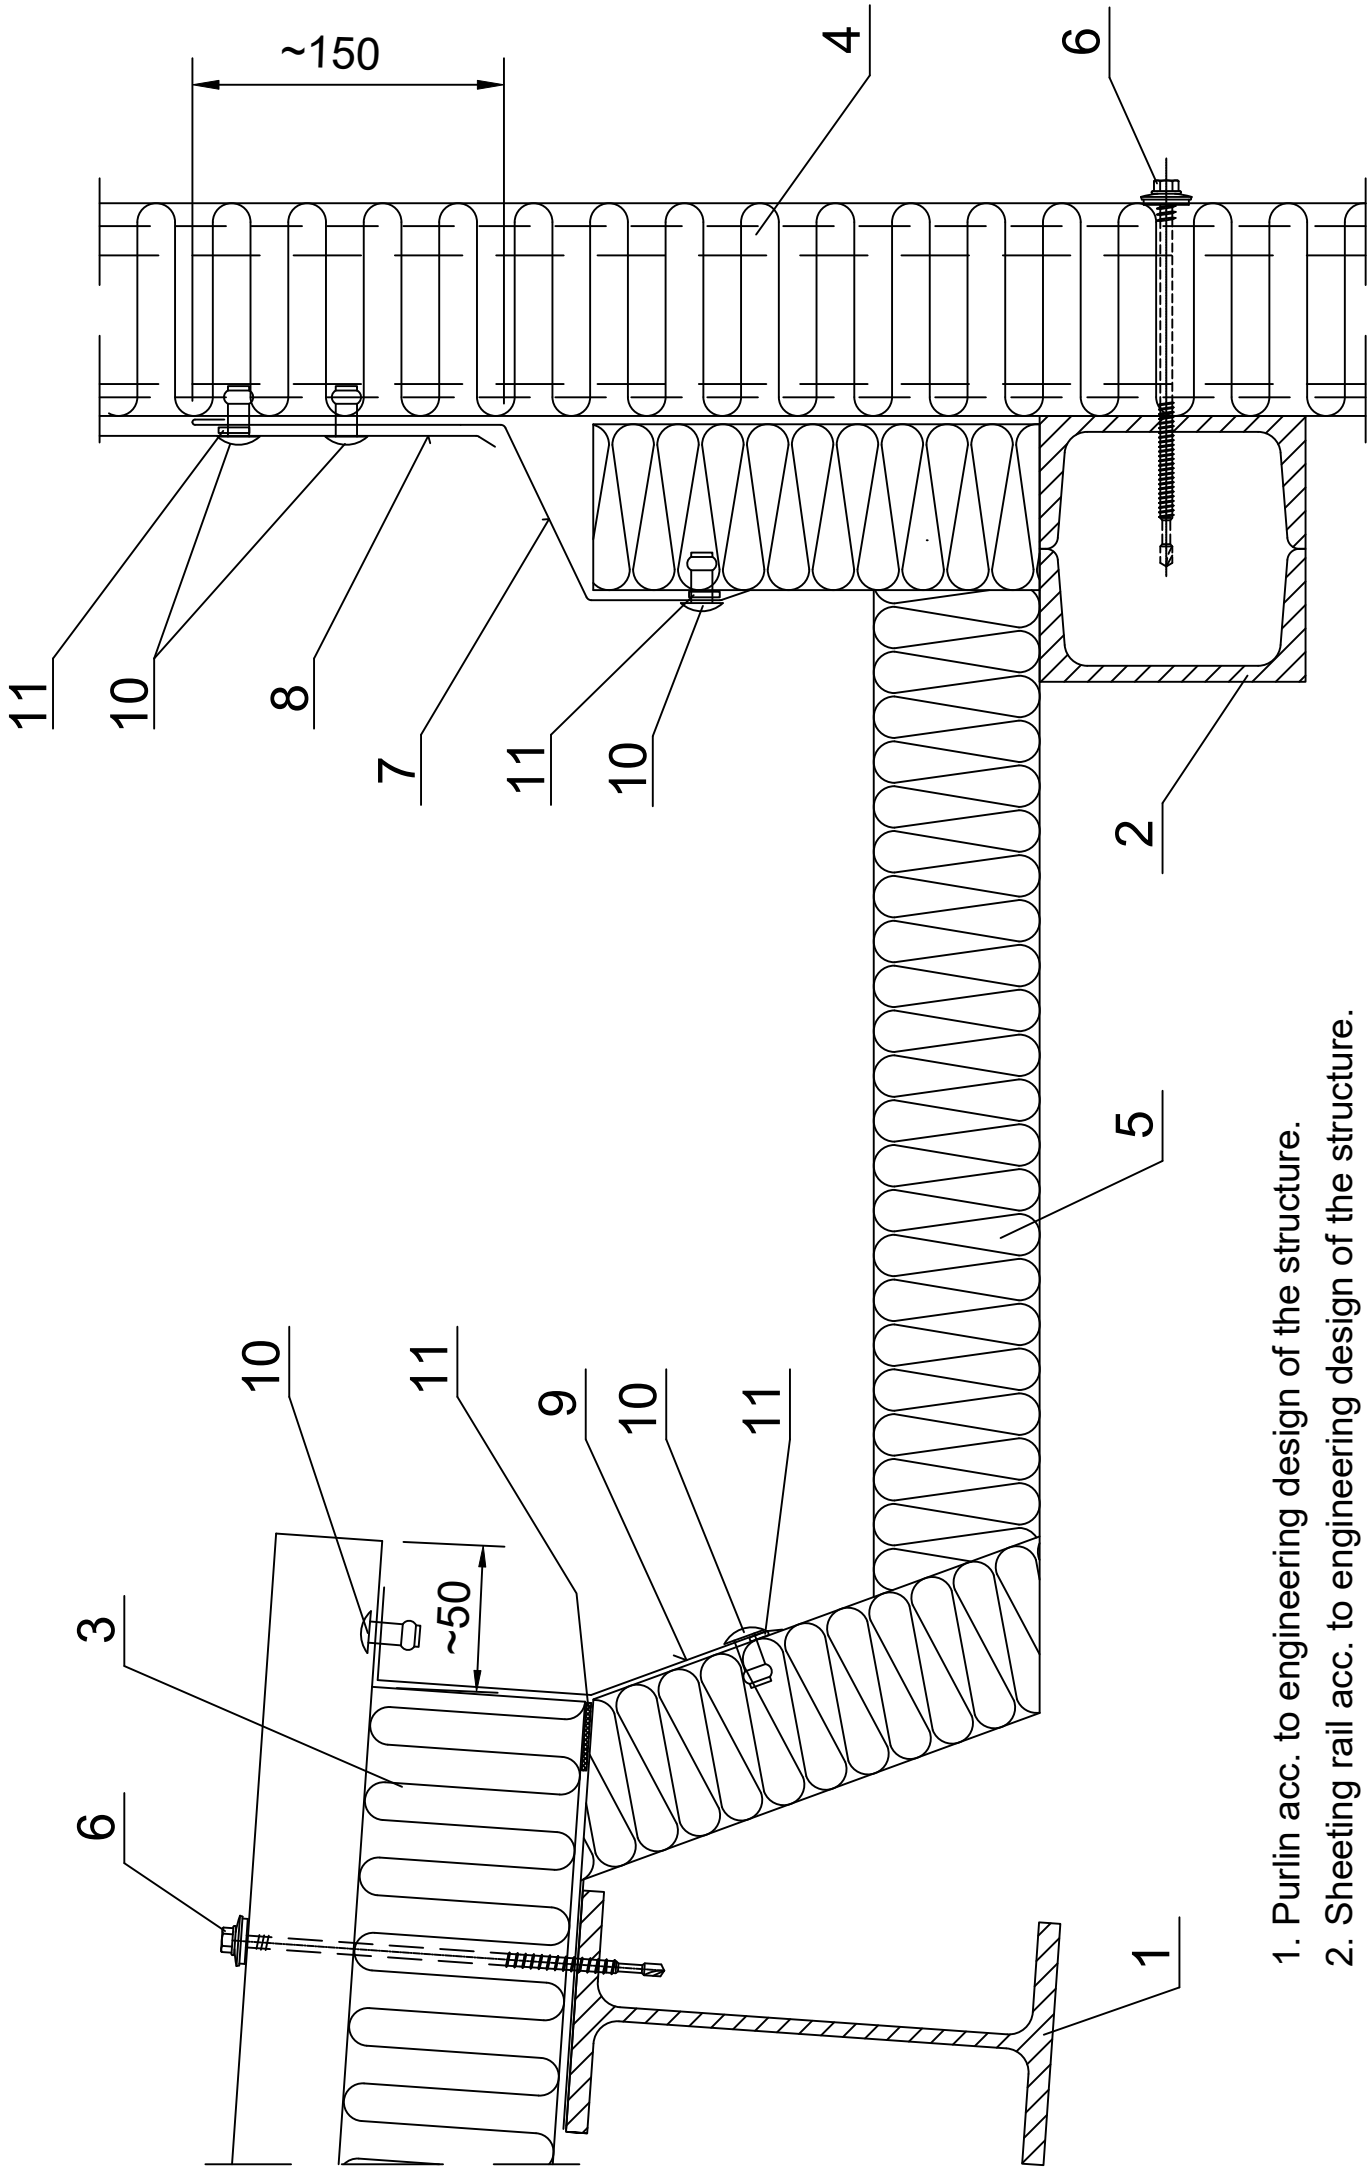

1. Purlin acc. to engineering design of the structure.
2. Sheeting rail acc. to engineering design of the structure.
3. Ruukki nSPC W composite panel (notched).
4. Ruukki wall composite panel.
5. RWA type internal attic gutter (45, 60, 80).
6. Panel fastener for hot-rolled purlin (sheeting rail) or for cold-bent purlin (sheeting rail).
7. Custom ordered flashing .
8. Custom ordered flashing .
9. Custom ordered flashing .
10. Watertight rivet (every 300 mm).
11. Butyl tape .