




Contents of drawing  
Longitudinal gutters connection..

Date	Rev. date	Work nr.	Drw. nr.	Rev.
Drawn by Ruukki	Rev.	M07/S29	-	
Scale 1:2	Building	File nr. P2021/003-00038		

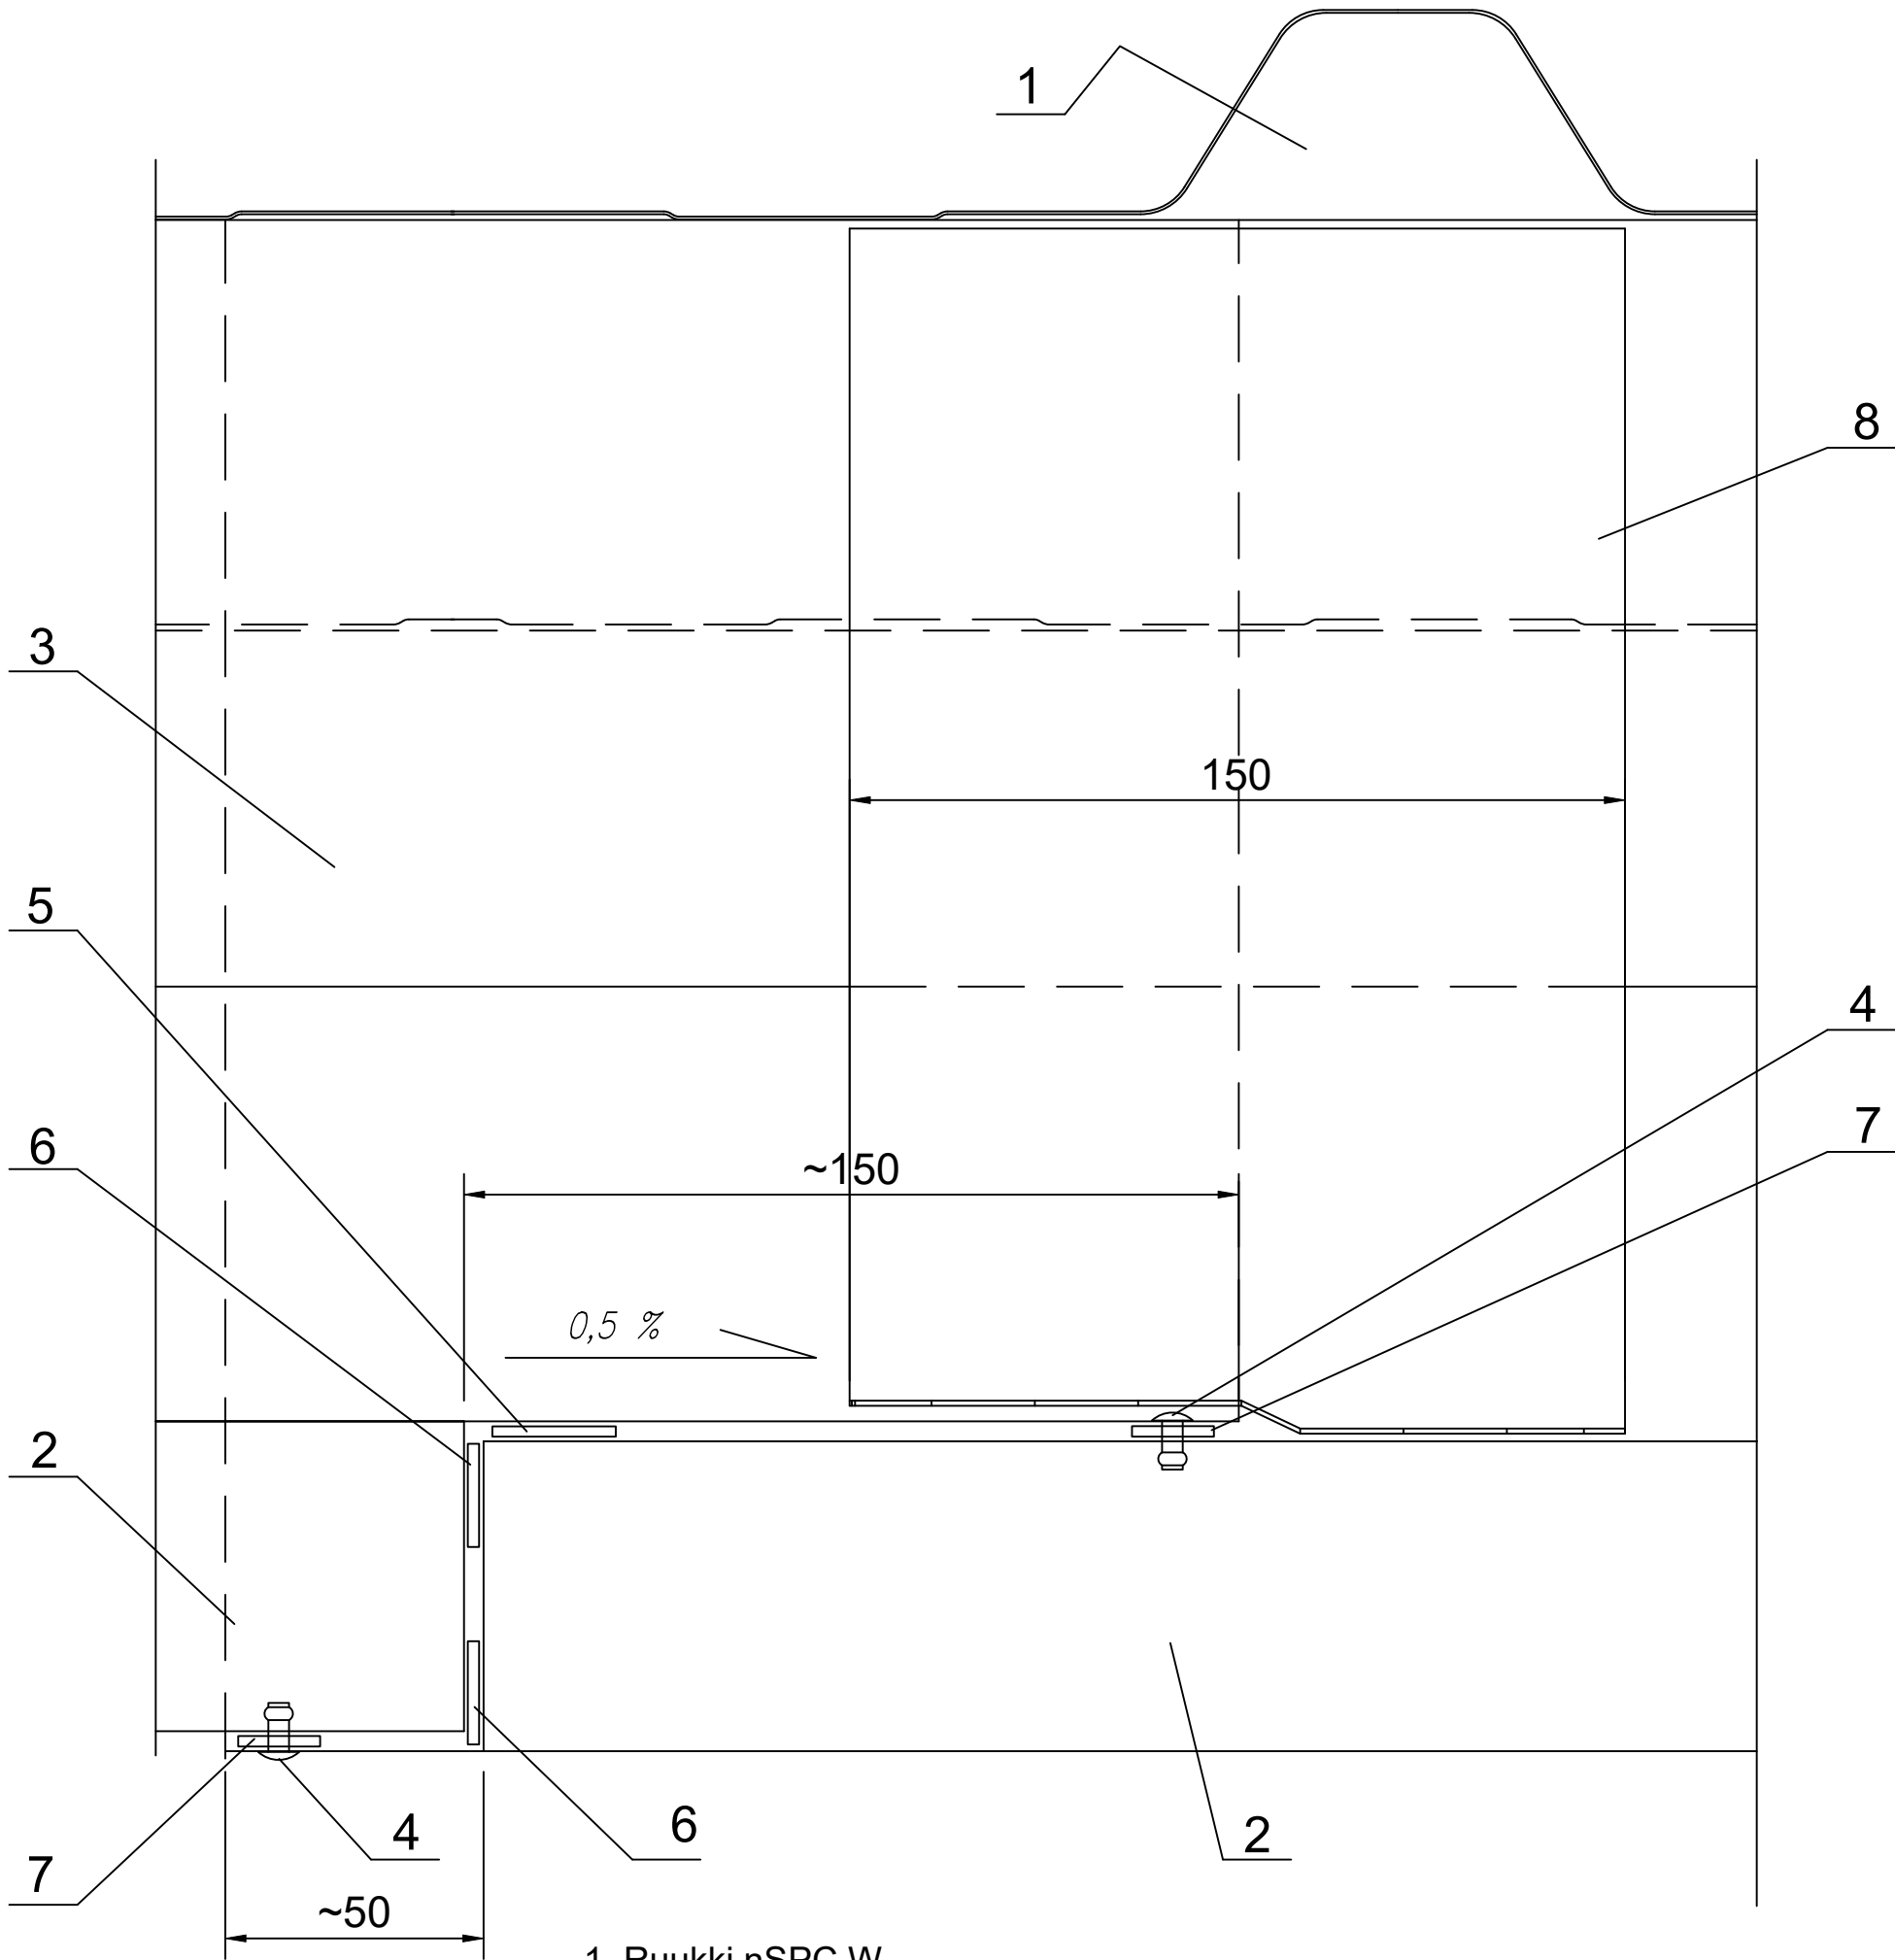

- 1. Ruukki nSPC W.
- 2. Segment of internal middle gutter type RwS or RWA (45, 60, 80).
- 3. Custom ordered flashing .
- 4. Watertight rivet (every 300 mm).
- 5. Butyl tape .
- 6. 4x20 PE self-adhesive sealant.
- 7. Butyl sealing compound.
- 8. Laminated sealing tape.