


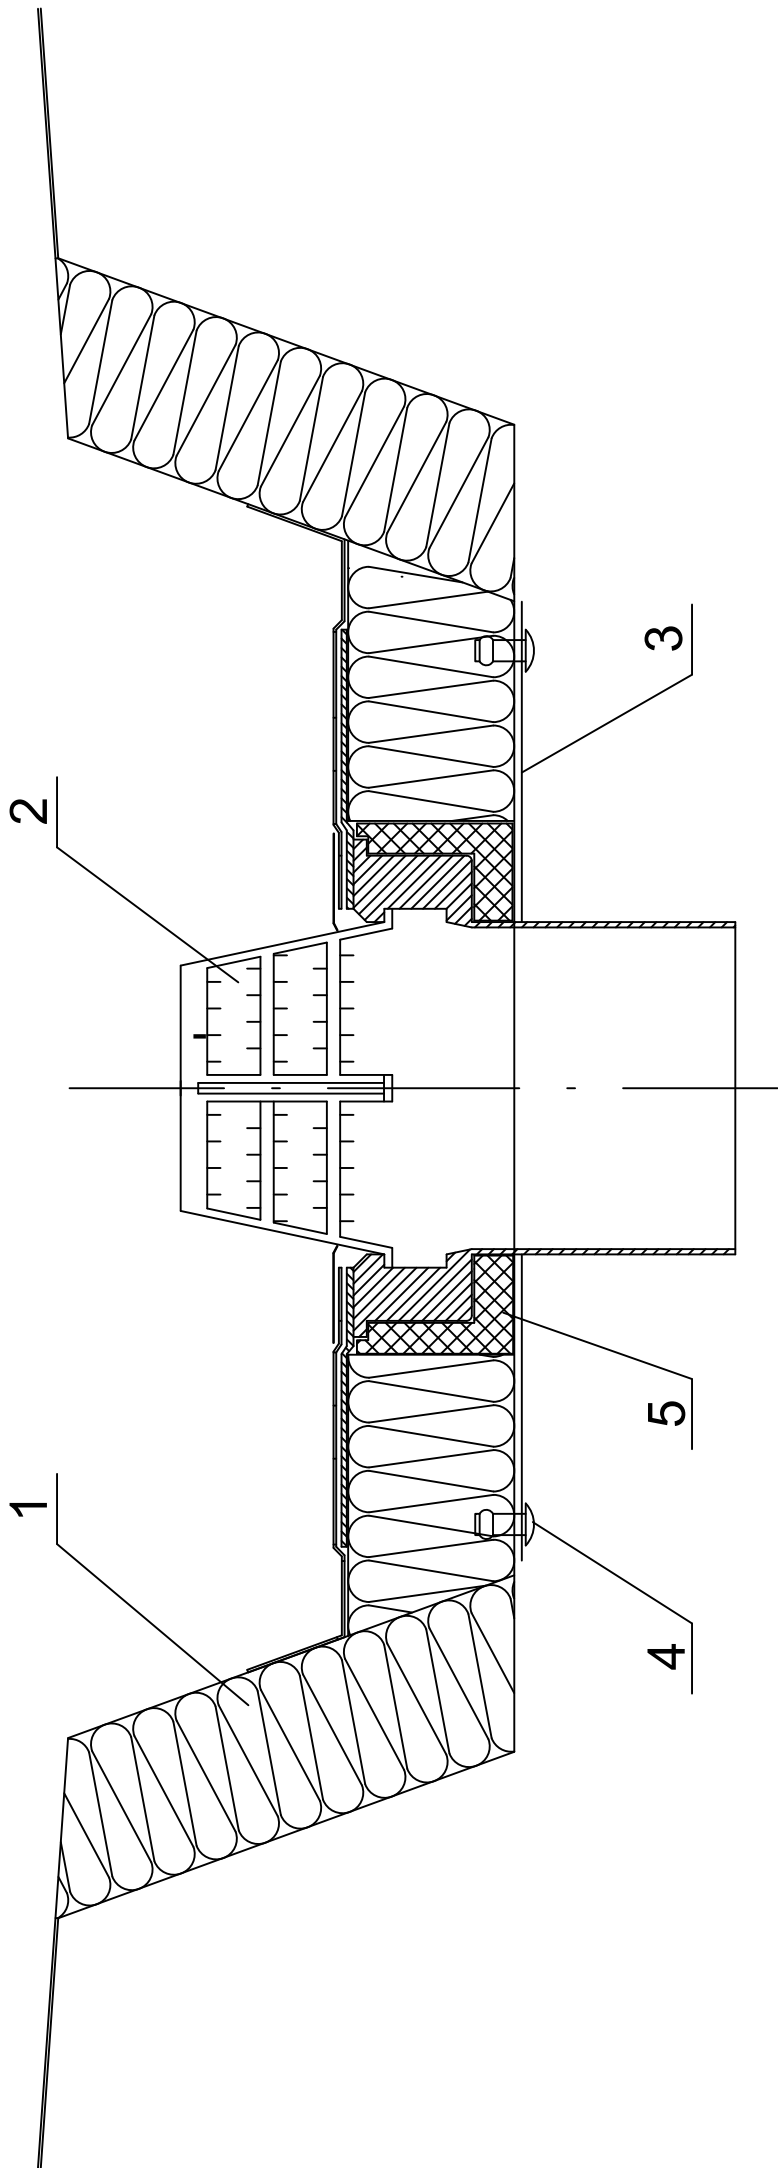

Contents of drawing
Roof drain fixing.

Date	Rev. date	Work nr. M07/S30	Drw. nr.	Rev.
Drawn by Ruukki	Rev.			
Scale 1:4	Building		File nr.	



- 1. Internal middle gutter.
- 2. Vertical roof drain with sealant and leaf grate.
- 3. Custom ordered flashing .
- 4. Steel rivet Al/Fe (every 300 mm).
- 5. Expanding foam.