


Date	Rev. date	Work nr. M35/S10	Drw. nr.	Rev.
Drawn by Ruukki	Rev.		-	
Scale 1:2	Building	File nr. P2001/021-00036		

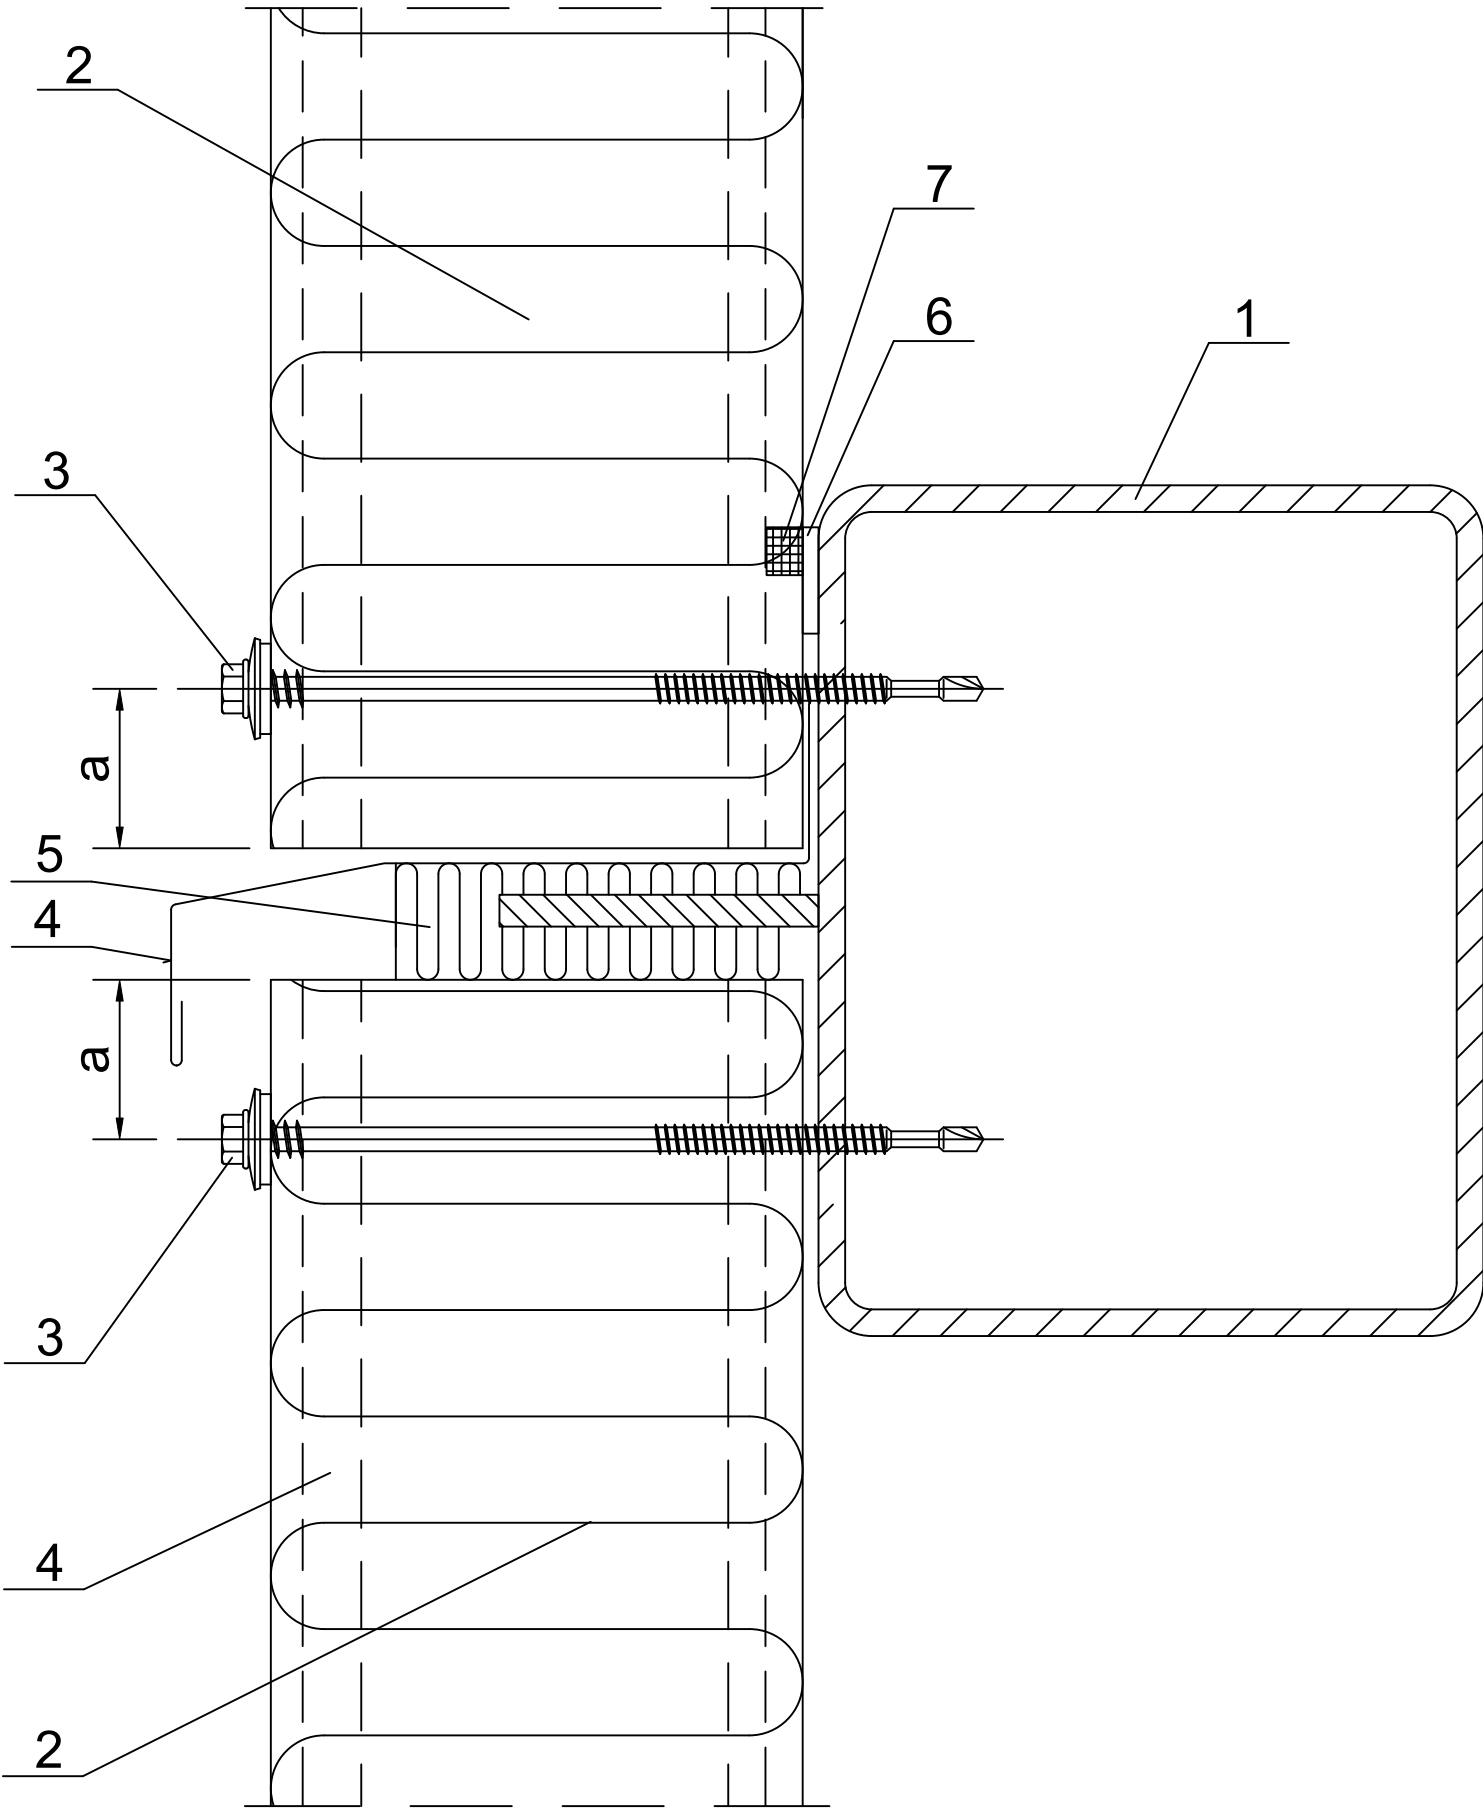

- 1. Steel sheeting rail acc. to engineering design of the structure .
- 2. Ruukki nSPD WE.
- 3. Panel fastener for hot-rolled sheeting rail or for cold-bent sheeting rail.
- 4. Custom ordered drip .
- 5. Loose mineral wool.
- 6. 4x20 PE self-adhesive sealant.
- 7. Permanently elastic sealing compound.

panel thickness [mm]	min. distance from the panel edge "a" [mm]
< 150	30
≥ 150	40