


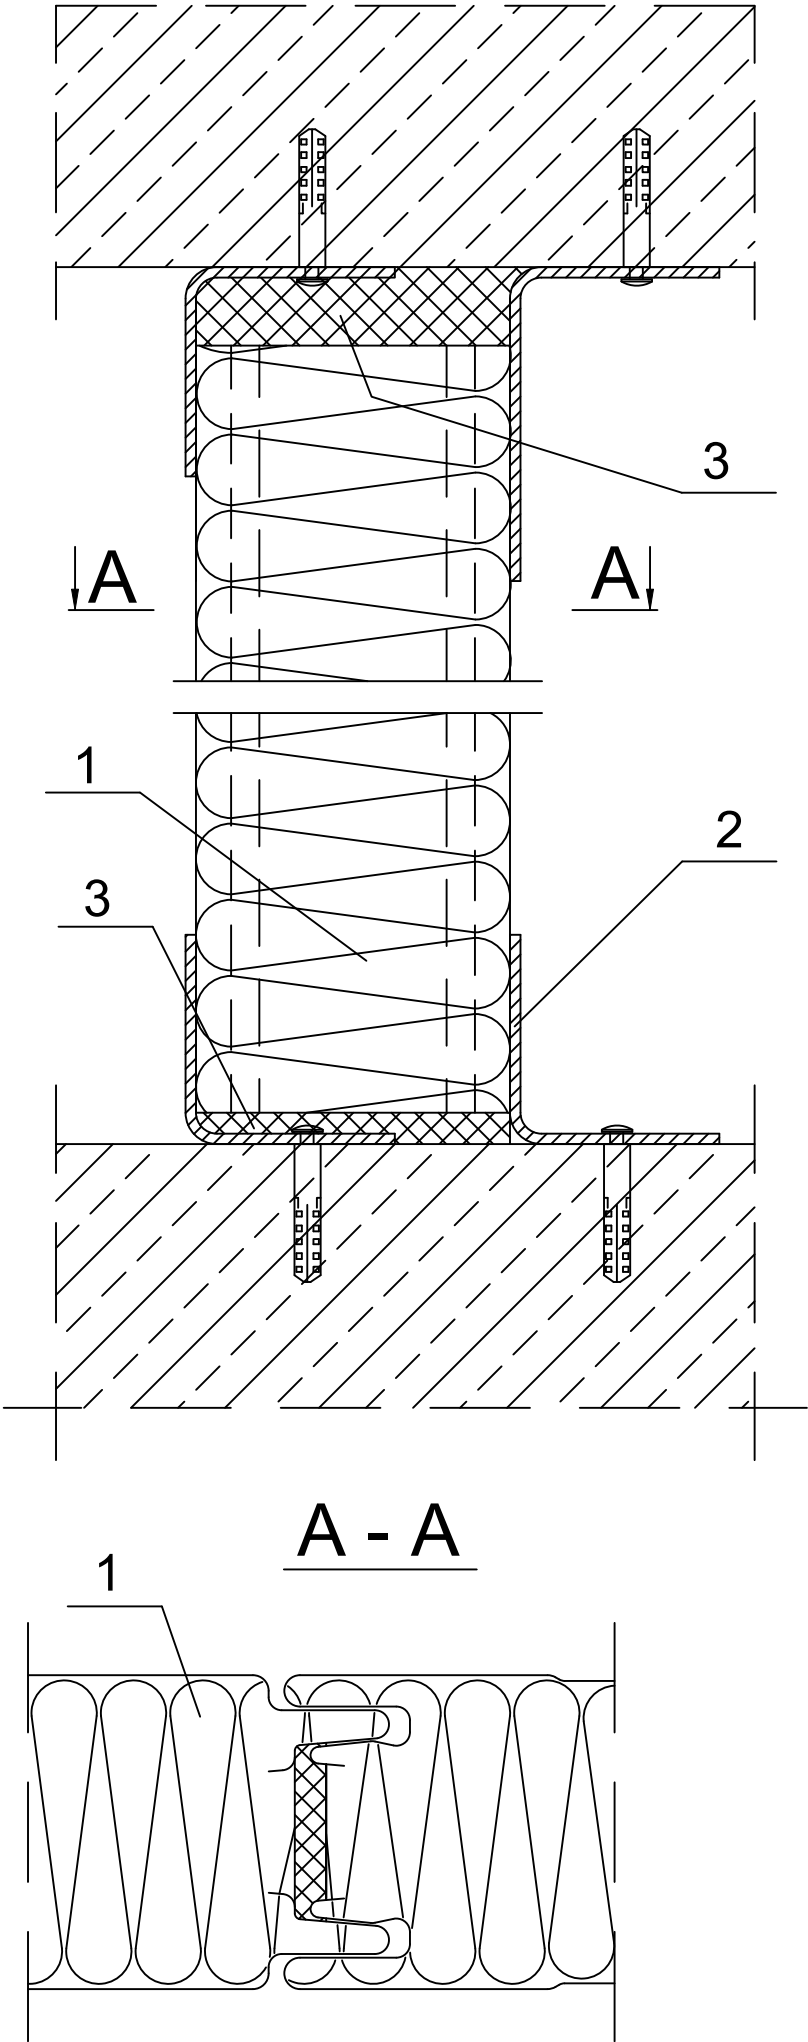

Contents of drawing

Ruukki SP2B PIR wall panel partition.
Vertical panel arrangement.

Date	Rev. date	Work nr.	Drw. nr.	Rev.
Drawn by Ruukki	Rev.	M27/S41	-	
Scale 1:2	Building	File nr. P2001/003-00039		



- 1. Ruukki SP2B PIR
- 2. Fastening angle
- 3. Mineral wool