



Contents of drawing

Joint between Ruukki SP2C PIR panel
and fireproof wall.

Date

Rev. date

Work nr.

Drw. nr.

Rev.

Drawn by
Ruukki

Rev.


M04/S32

—

File nr.
P2001/003-00038

Scale	1:4
-------	-----

Building

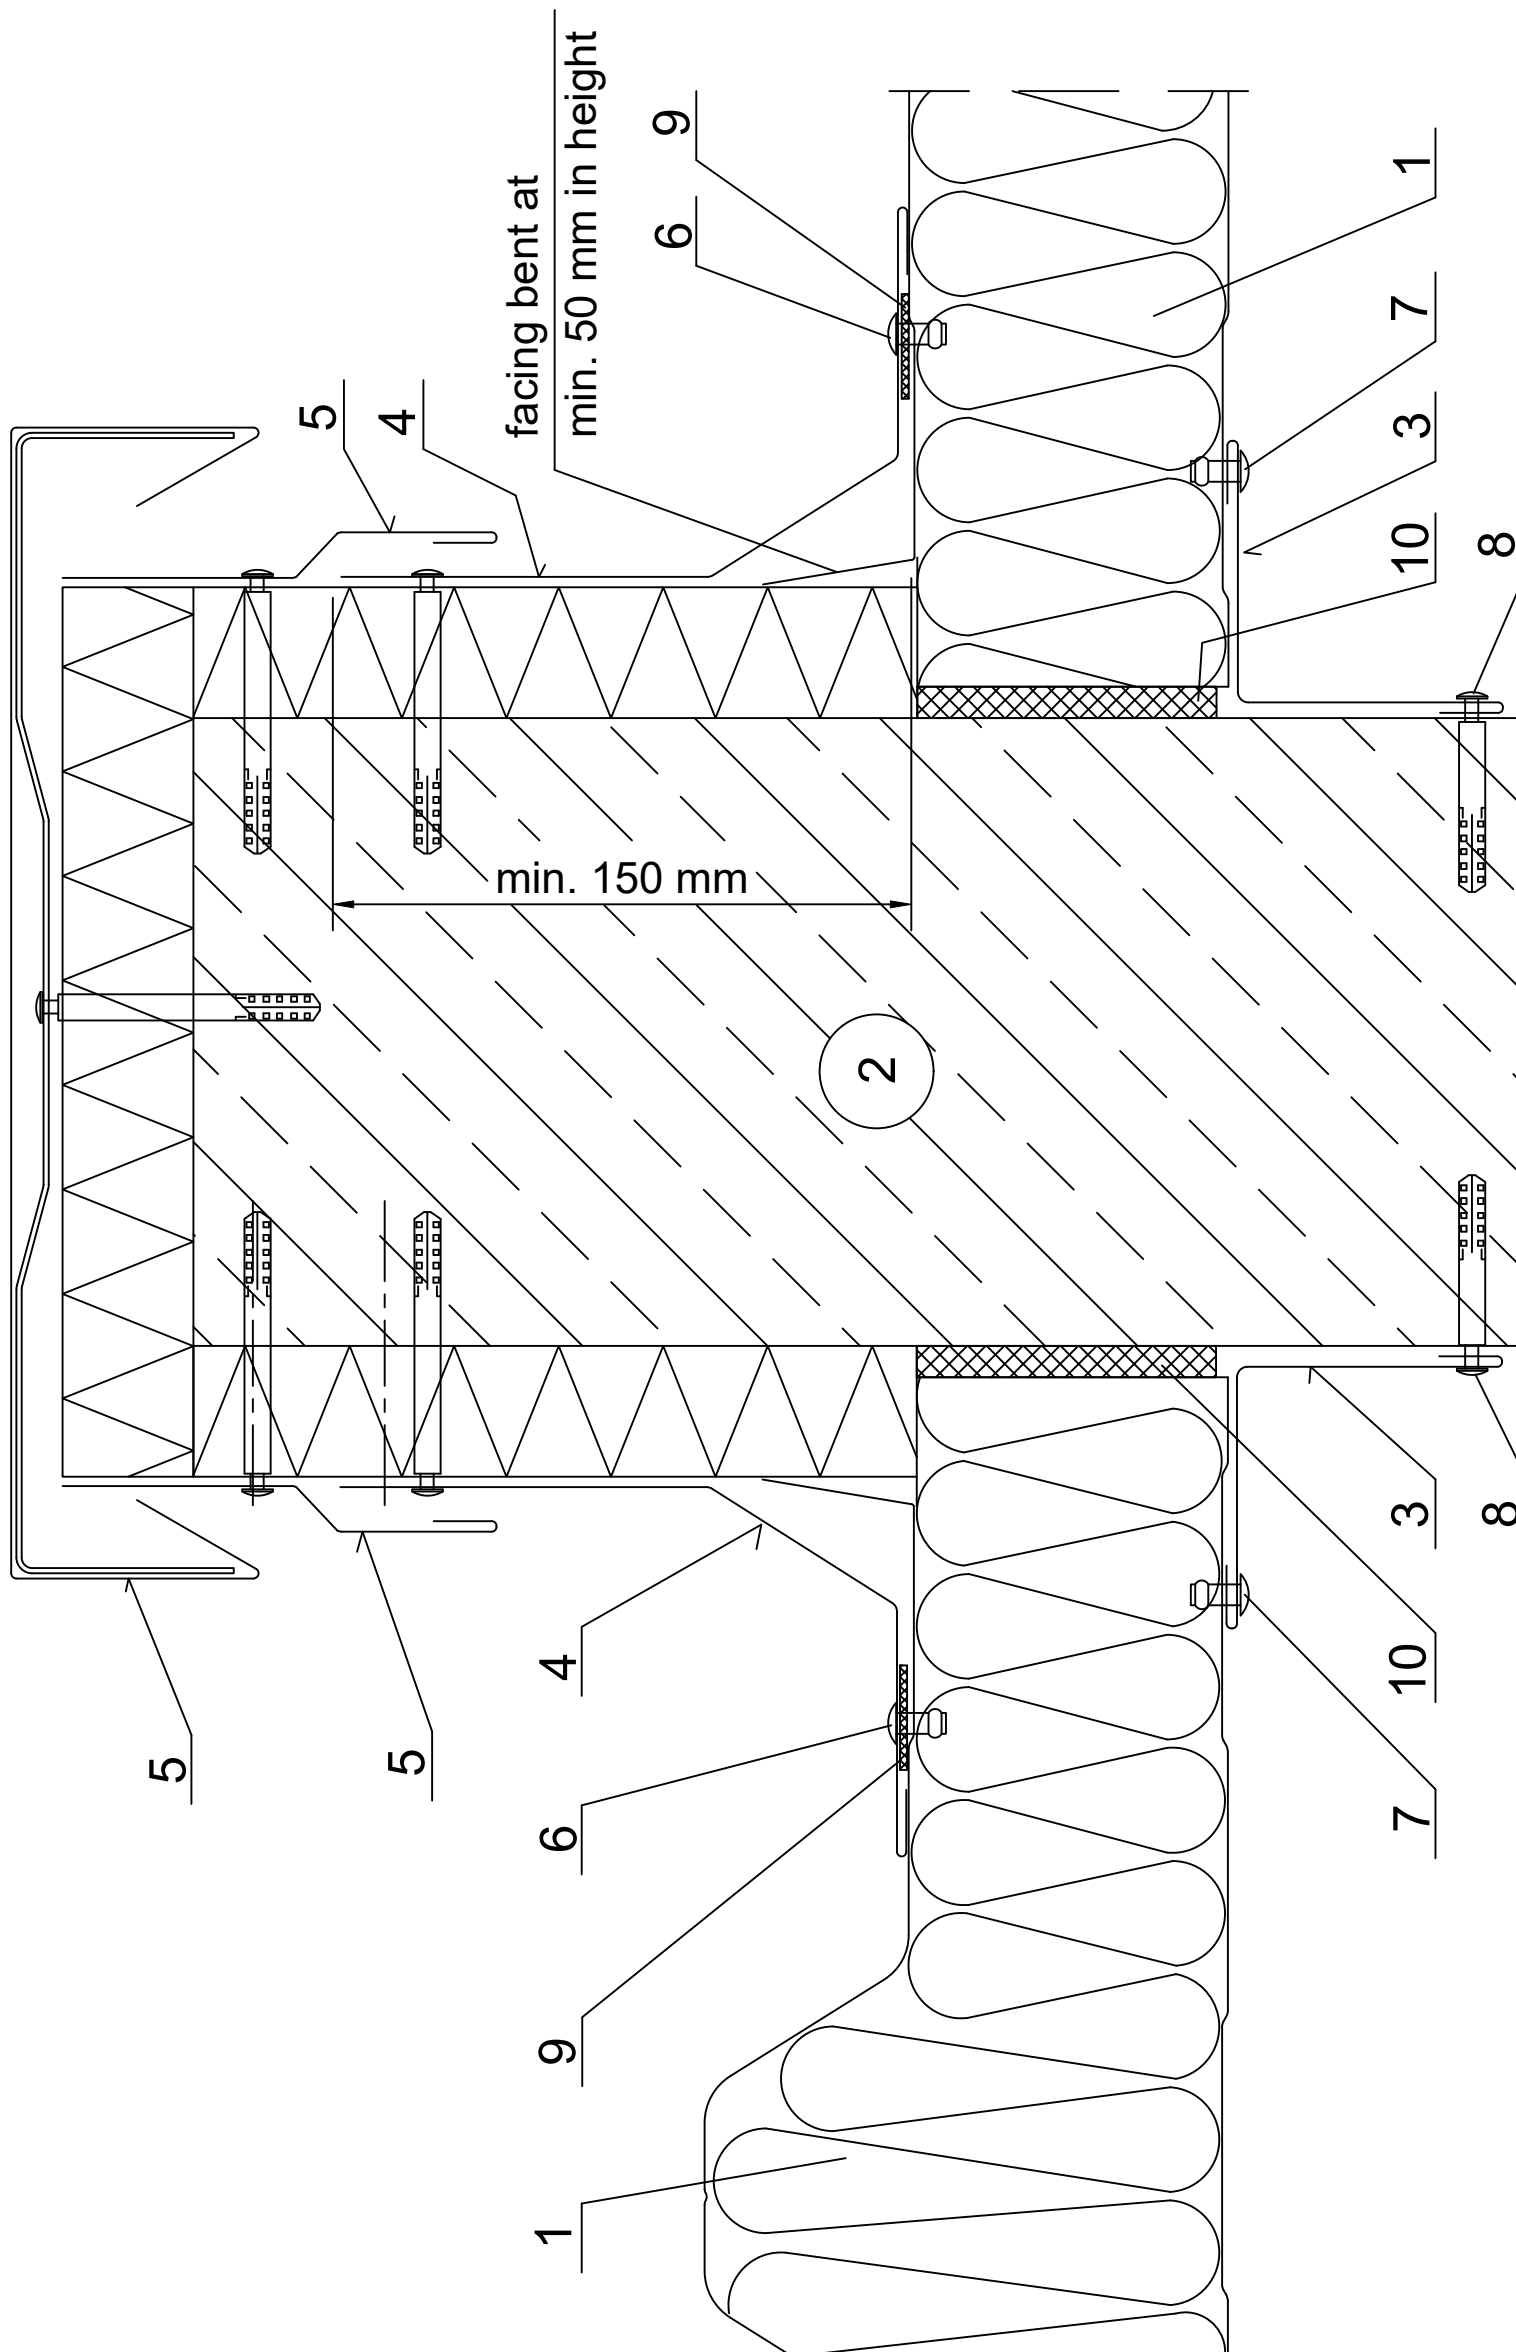

1. Ruukki SP2C PIR composite panel
2. Brick wall
3. EA1B05 corner flashing
4. Custom ordered flashing
5. Custom ordered flashings acc. to architectural design of the structure
6. Watertight rivet (every 300 mm)

7. Steel rivet (every 300 mm)
8. Expanding bolt
9. Butyl tape
10. Impregnated polyurethane sealant, expanded foam