


Date	Rev. date	Work nr.	Drw. nr.	Rev.
Drawn by Ruukki	Rev.	M04/S33	-	
Scale 1:4	Building	File nr. P2001/003-00038		

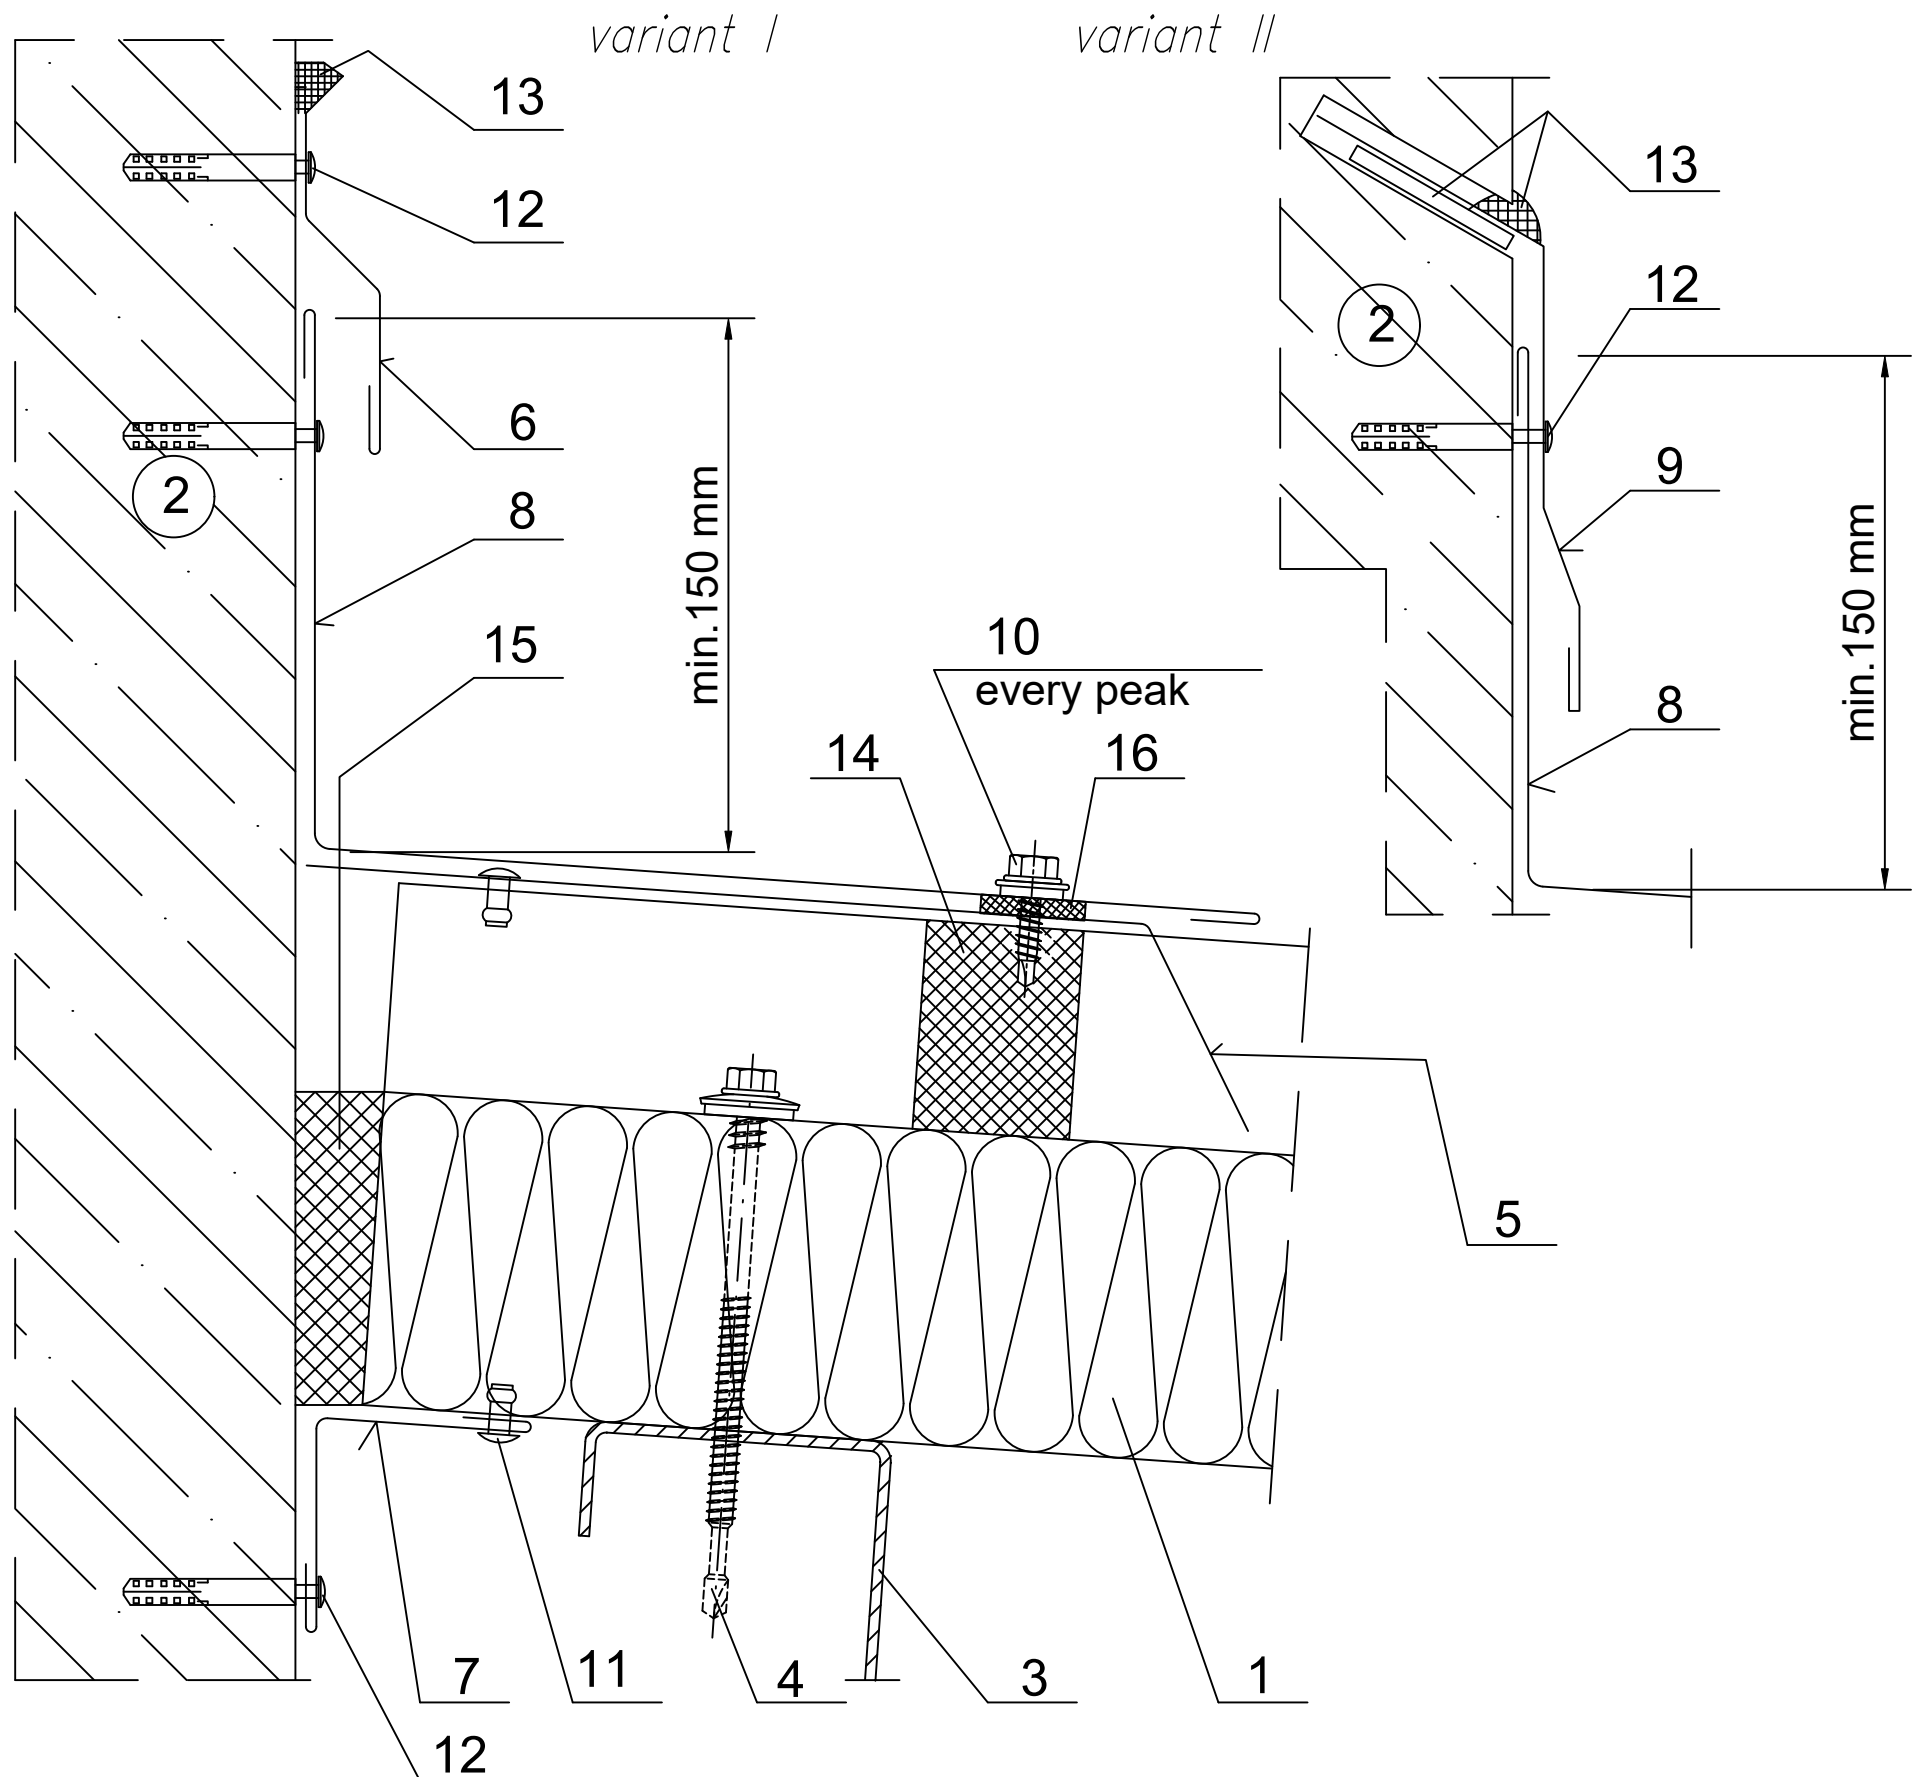

1. Ruukki SP2C PIR composite panel
2. Brick wall
3. Purlins acc. to engineering design of the structure
4. Panel fastener for hot-rolled purlin or for cold-bent purlin
5. EA1B13 side ridge flashing
6. EA1B22 wall opening flashing
7. EA1B31 joint flashing
8. Custom ordered flashing
9. Custom ordered flashing

10. L03 fastener (every peak)
11. Steel rivet Al/Fe
12. Expanding bolt
13. Butyl sealing compound
14. U01 polyethylene sealant
15. Impregnated polyurethane sealant or expanded foam
16. 4x20 PIR self-adhesive sealant