


Date	Rev. date	Work nr.	Drw. nr.	Rev.
Drawn by Ruukki	Rev.	M30/S29	-	
Scale 1:3	Building	File nr. P2001/003-00040		

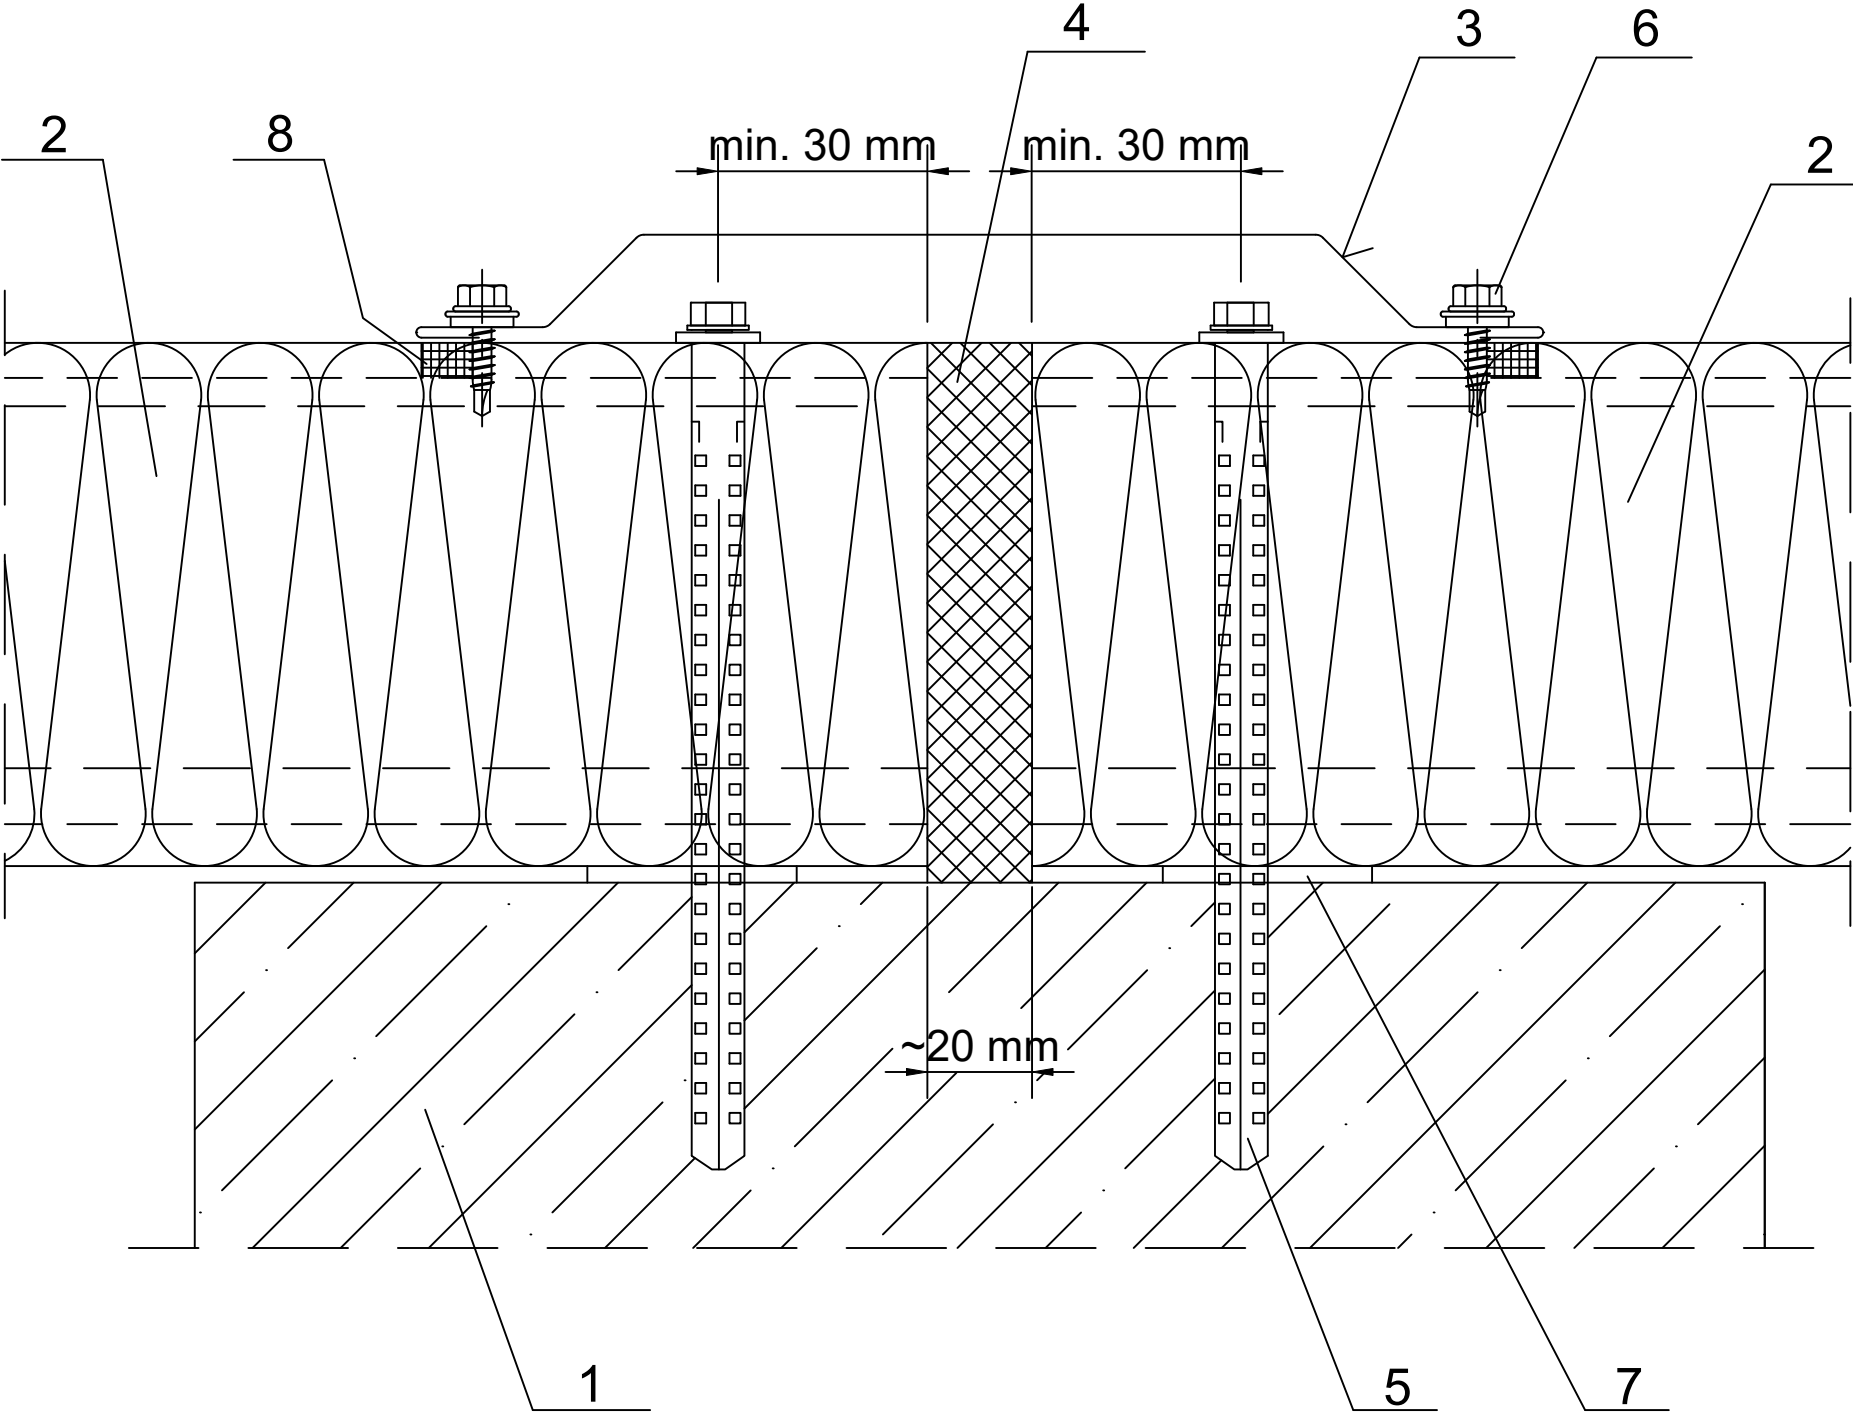

- 1. Reinforced concrete column
- 2. Ruukki SP2D PIR
- 3. EA1B16 joint flashing
- 4. Impregnated polyurethane sealant or expanded foam
- 5. Fastener with Ø19 washer for concrete
- 6. L03 fastener (every 500 mm)
- 7. 4x20 PIR self-adhesive sealant
- 8. Permanently elastic sealing compound in panel joint