




Contents of drawing

Fixing of Ruukki SP2B PIR panel
with steel column, intermediate support.
Horizontal panel arrangement.

| | | | | |
|--------------------|-----------|-----------------------------|----------|------|
| Date | Rev. date | Work nr. | Drw. nr. | Rev. |
| Drawn by Ruukki | Rev. | M27/S24 | - | |
| Scale 1:2 | Building | File nr. P2001/003-00039 | | |

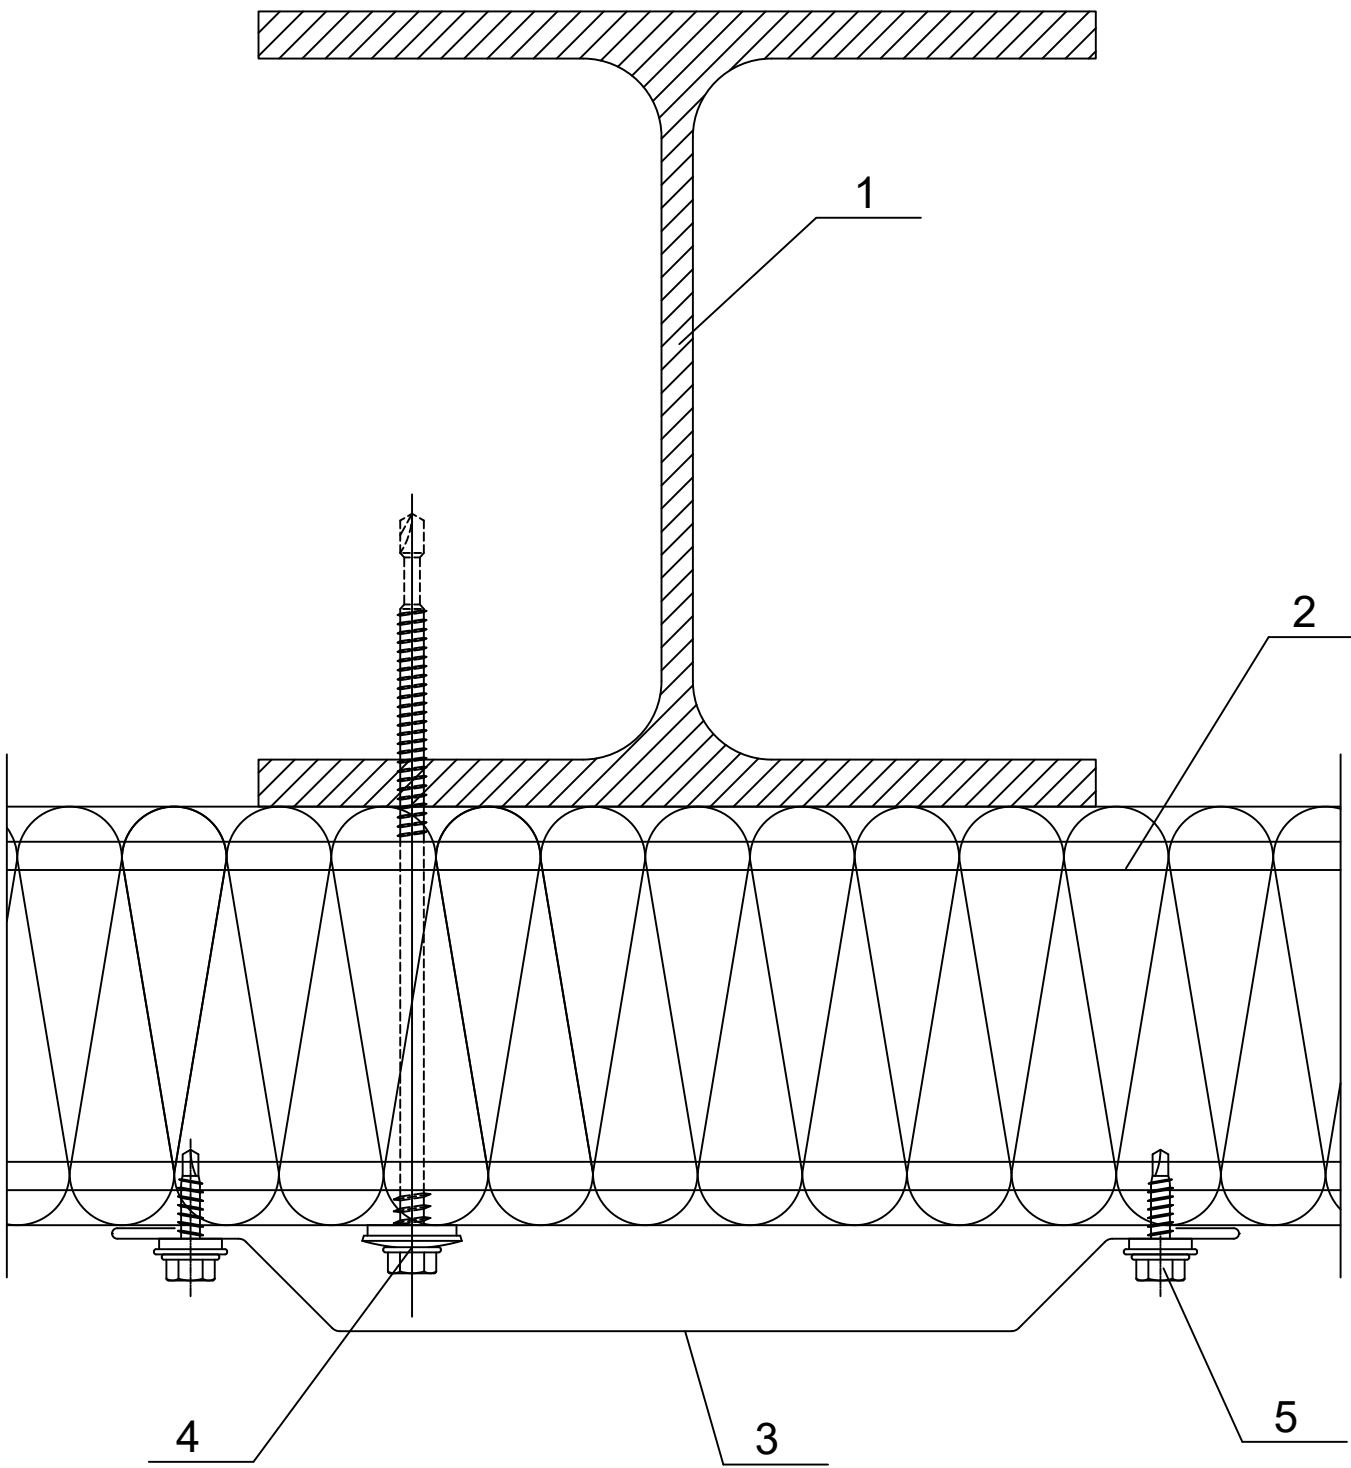

- 1. Steel column acc. to engineering design of the structure
- 2. Ruukki SP2B PIR
- 3. EA1B16 joint flashing
- 4. Panel fastener for hot-rolled column or for cold-bent column
- 5. L03 fastener (every 500 mm)