


Date	Rev. date	Work nr.	Drw. nr.	Rev.
Drawn by Ruukki	Rev.	M30/S26	-	
Scale 1:2	Building		File nr. P2001/003-00040	

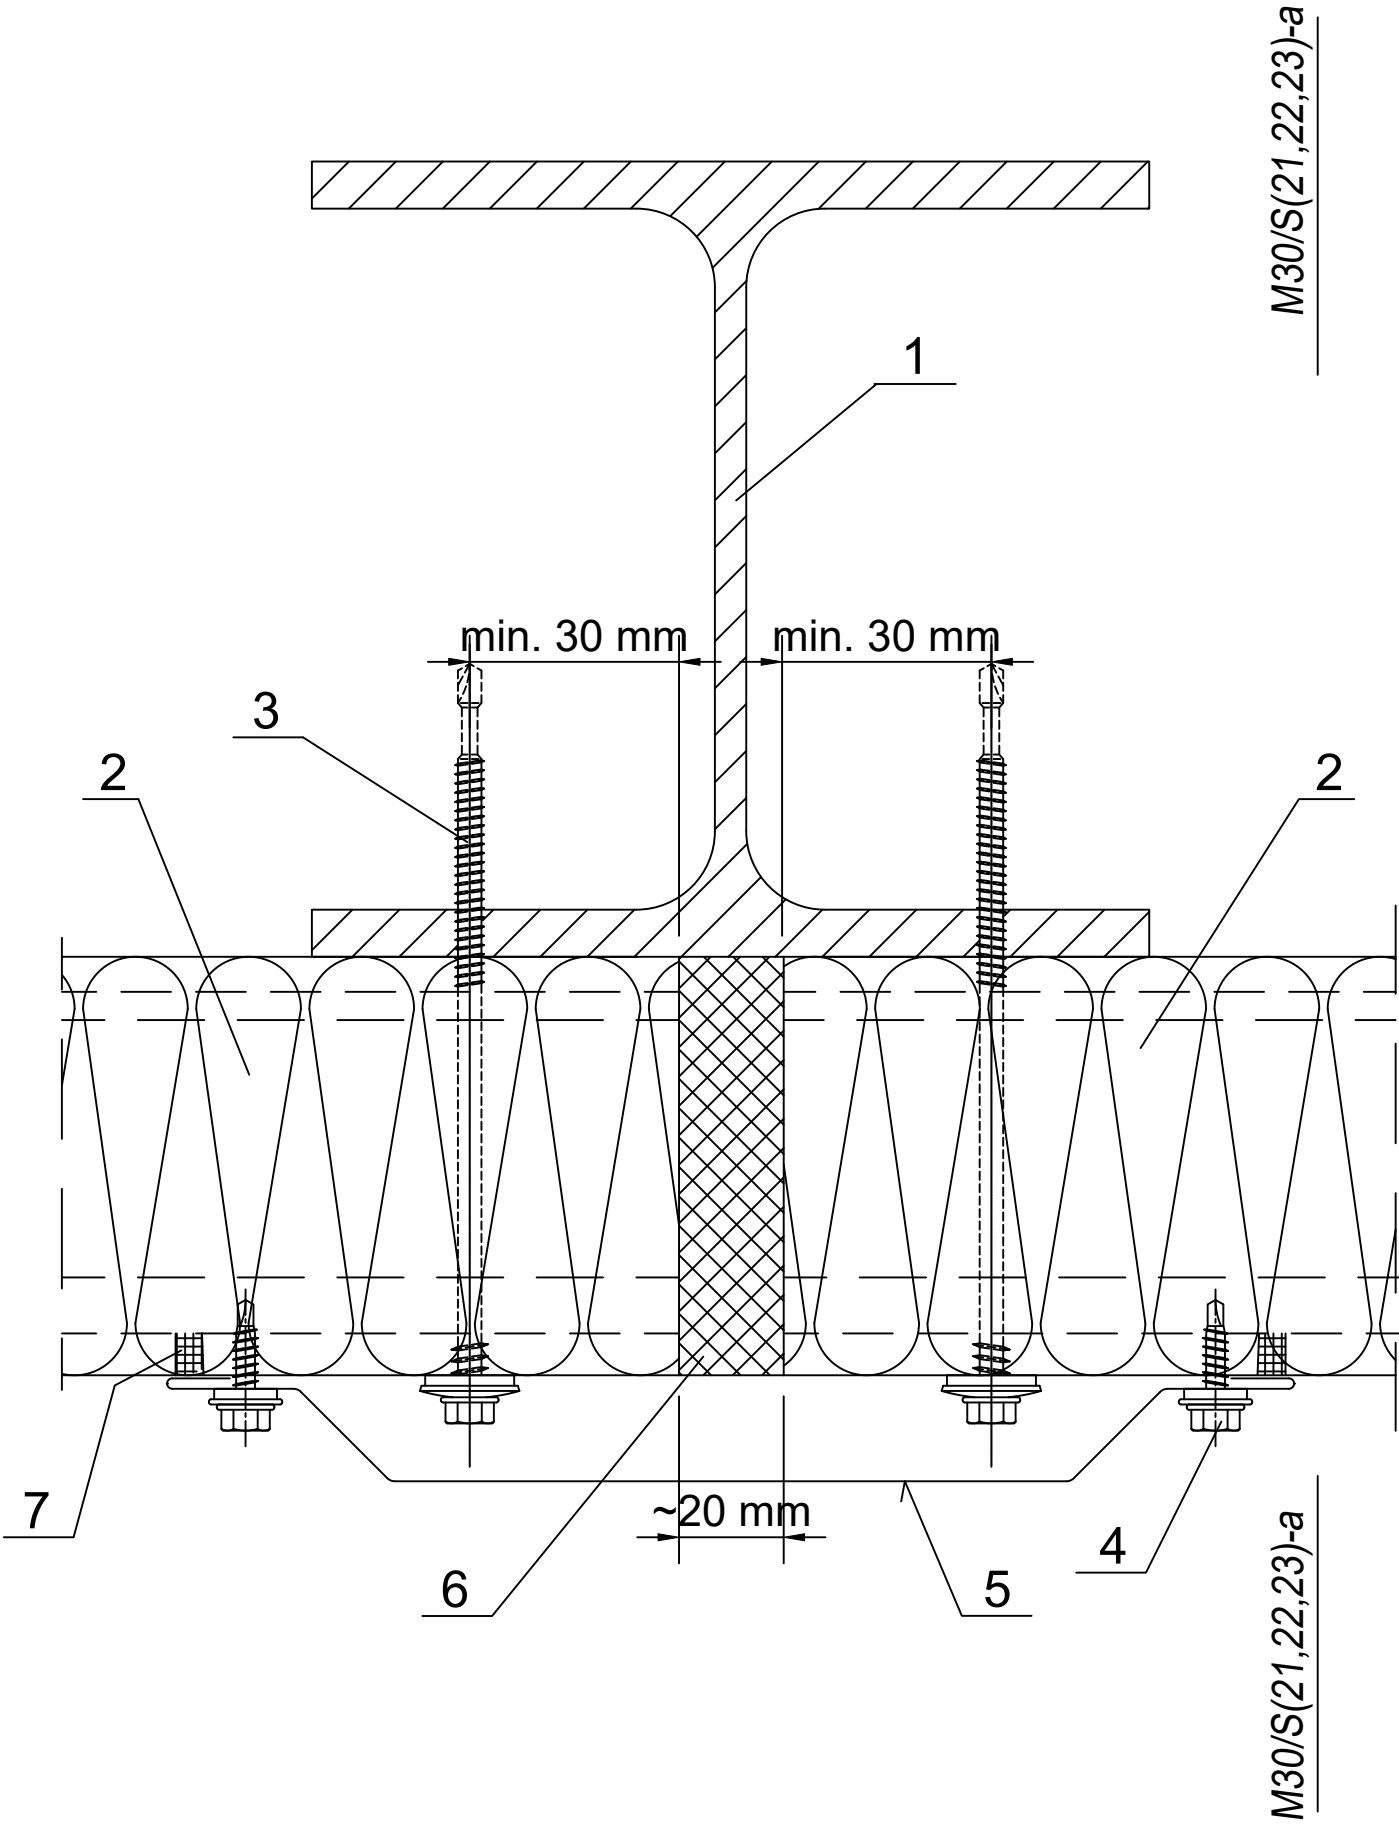

- 1. Steel column acc. to engineering design of the structure
- 2. Ruukki SP2D PIR
- 3. Panel fastener for hot-rolled column or for cold-bent column
- 4. L3 fastener (every 500 mm).
- 5. EA1B16 joint flashing
- 6. Impregnated polyurethane sealant or expanded foam
- 7. Permanently elastic sealing compound in panel joint