


Date	Rev. date	Work nr.	Drw. nr.	Rev.
Drawn by Ruukki	Rev.	M04/S02	-	
Scale 1:3	Building	File nr. P2001/003-00038		

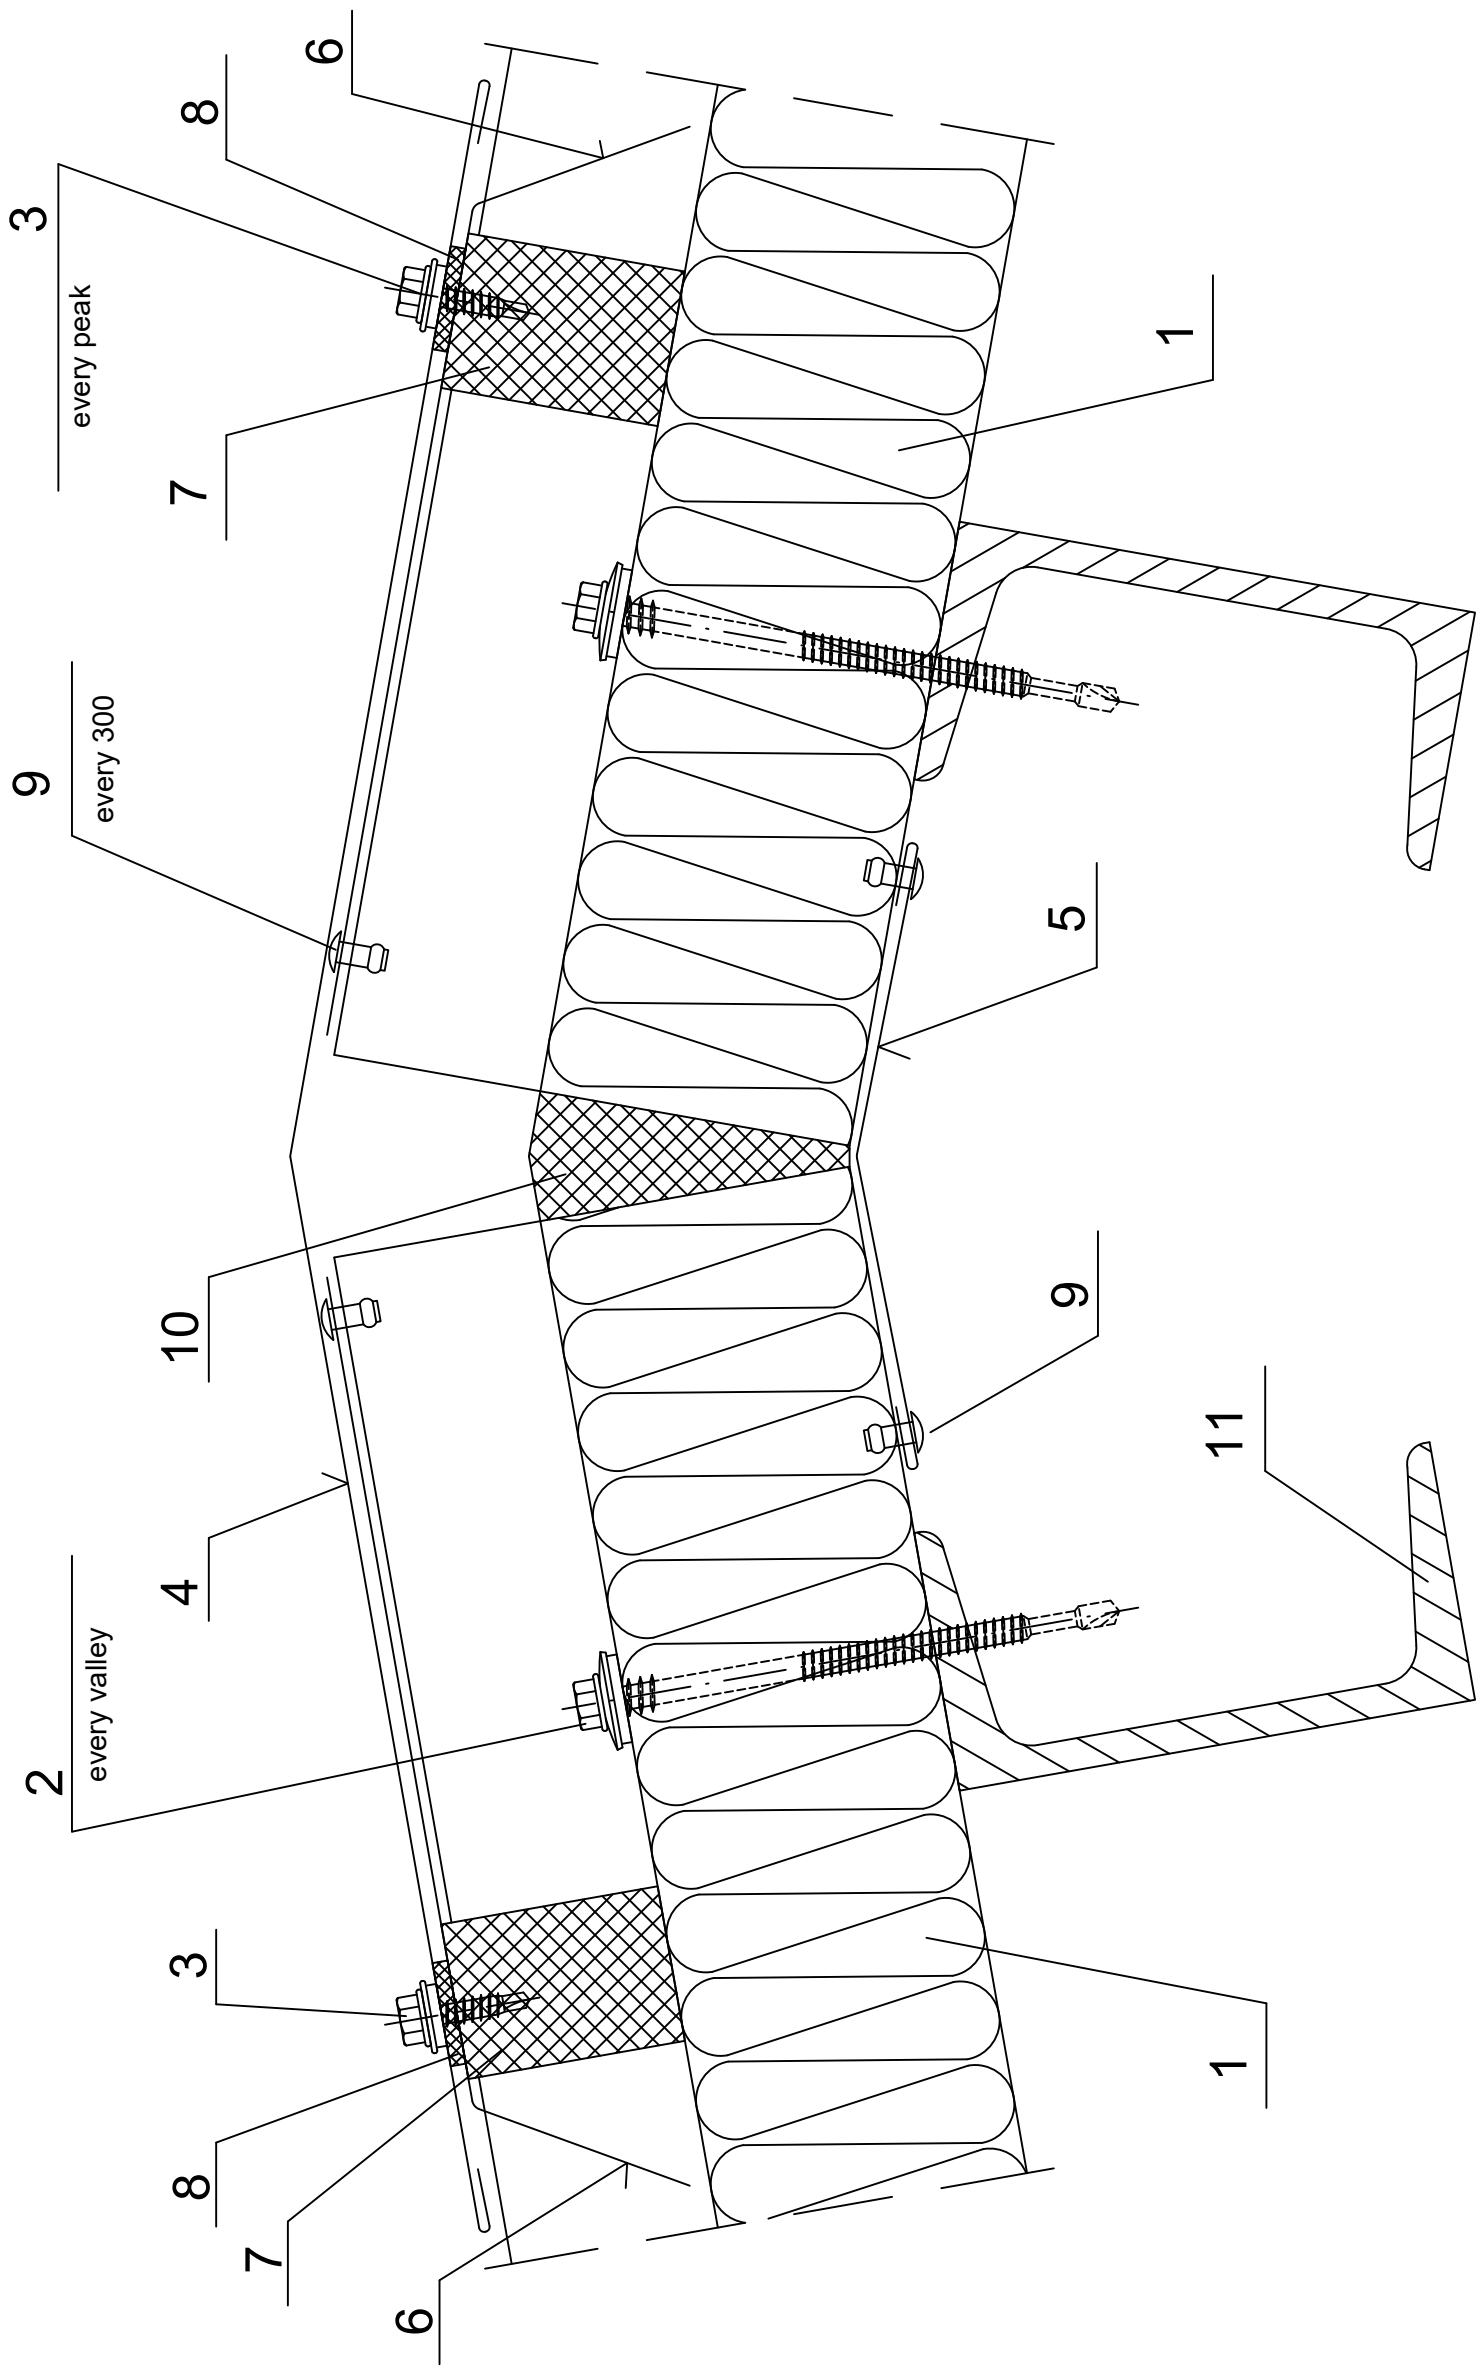

1. Ruukki SP2C PIR

2. Panel fastener for hot-rolled PIRlin or for cold-bent purlin

3. L03 fastener or watertight rivet

4. EA1B09 top ridge flashing

5. EA1B10 bottom ridge flashing

6. EA1B13 side ridge flashing
7. U01 polyethylene sealant

8. 4x20 PIR self-adhesive sealant

9. Steel rivet (every 300 mm)

10. Impregnated polyurethane sealant or expanded foam

11. Steel purlin acc. to engineering design of the structure